


One Bedroom: The Lantana
696 Square Feet

Independent Living

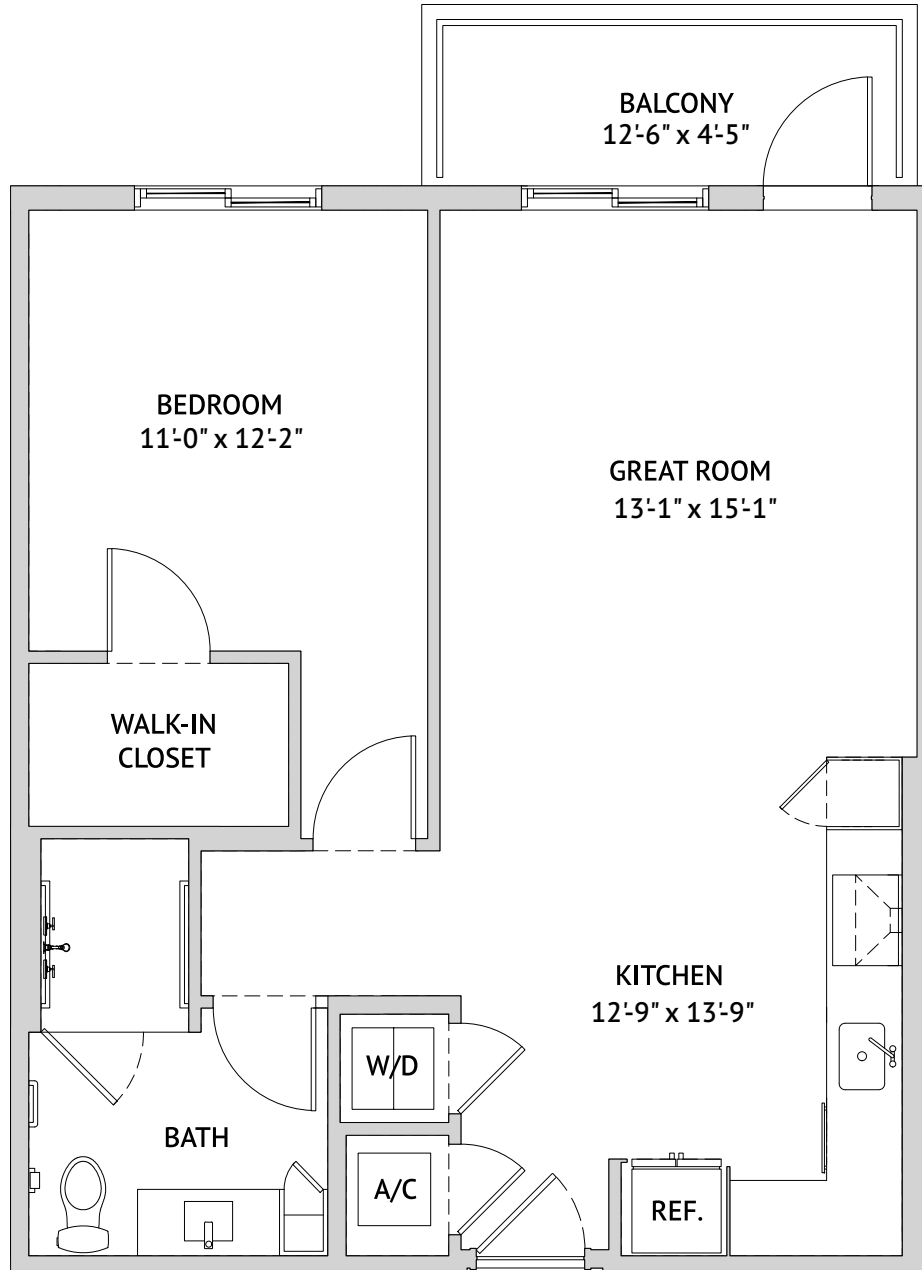


363 Granello Ave., Coral Gables, FL 33146 | Tel: 786-688-6010 | watermarkcoralgables.com

Floor plans are not to scale and are shown for comparative purposes only. Actual apartment floor plans may have minor variations.

One Bedroom: The Cocopalms
751 Square Feet

Independent Living

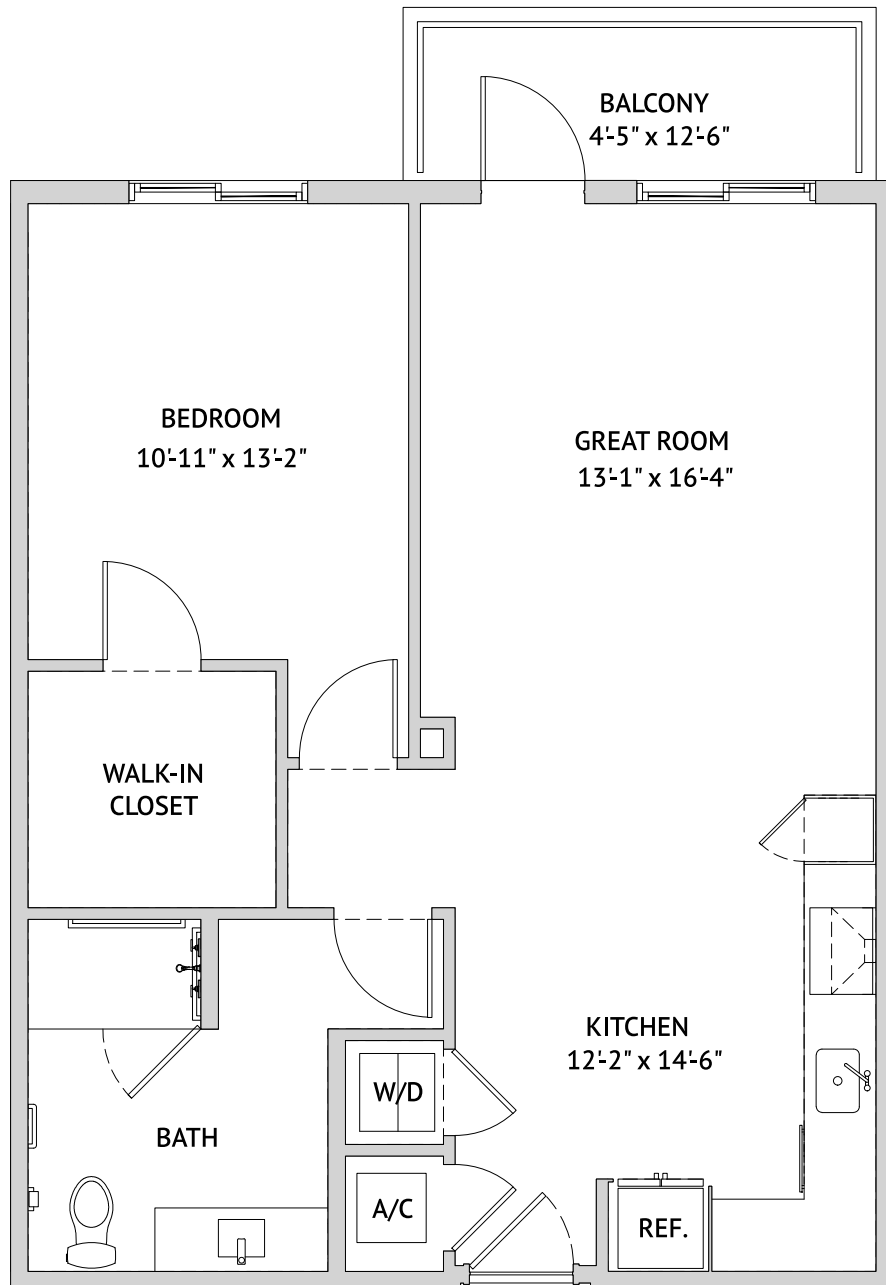


363 Granello Ave., Coral Gables, FL 33146 | Tel: 786-688-6010 | watermarkcoralgables.com

Floor plans are not to scale and are shown for comparative purposes only. Actual apartment floor plans may have minor variations.

Two Bedroom: The Beautyberry
907 Square Feet

Independent Living

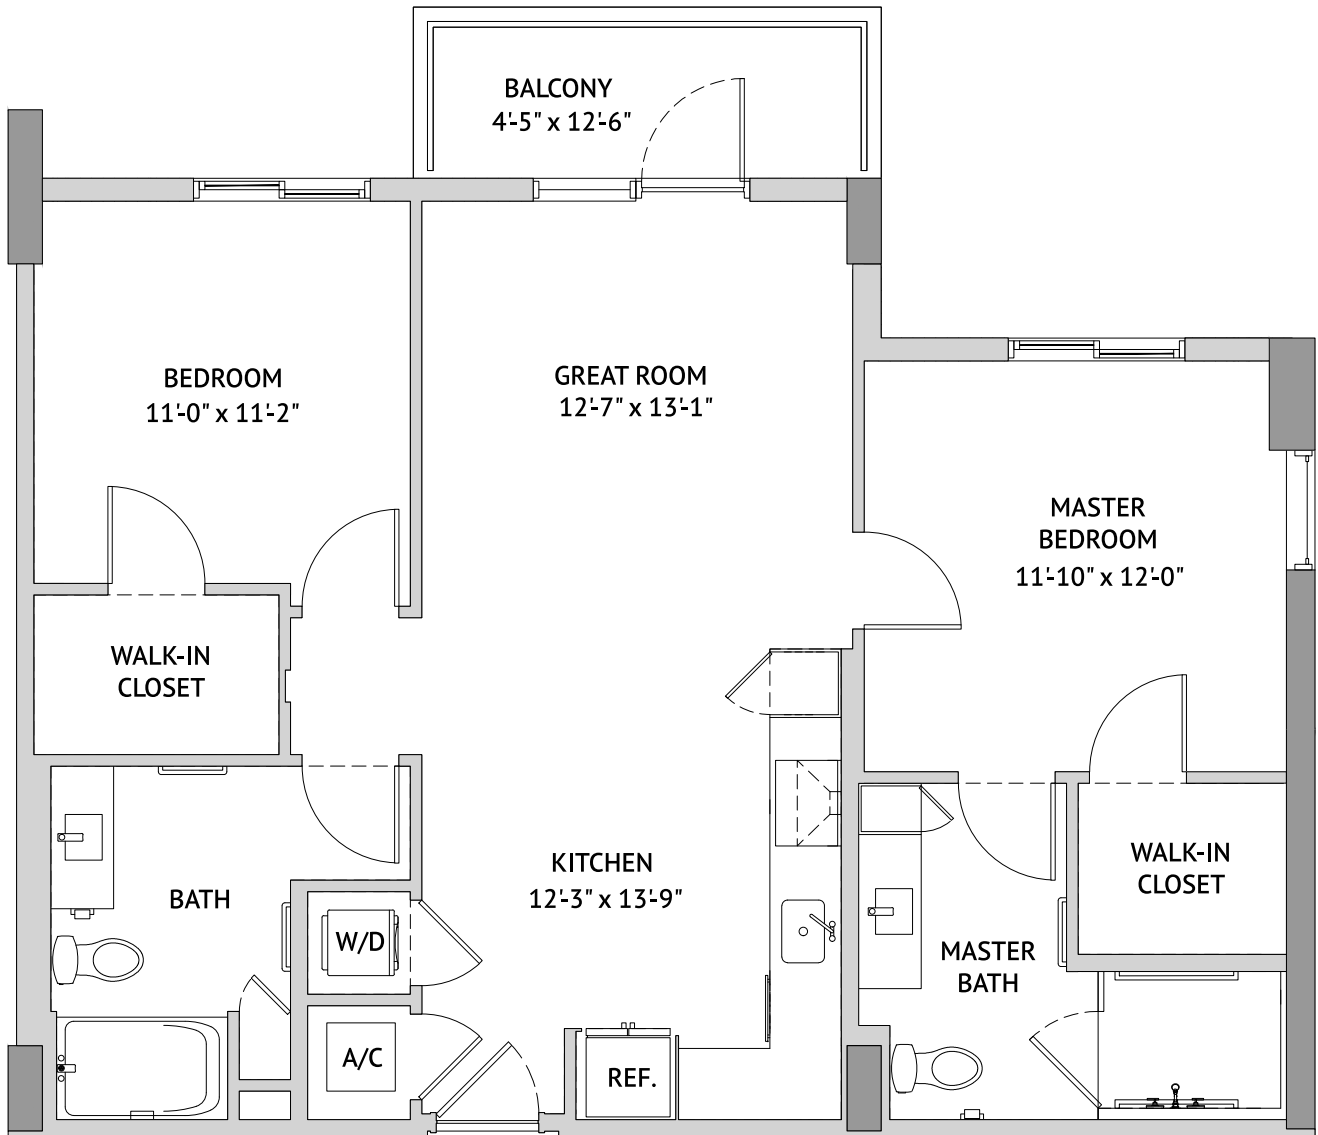


363 Granello Ave., Coral Gables, FL 33146 | Tel: 786-688-6010 | watermarkcoralgables.com

Floor plans are not to scale and are shown for comparative purposes only. Actual apartment floor plans may have minor variations.

Two Bedroom: The Buttonwood
1039 Square Feet

Independent Living

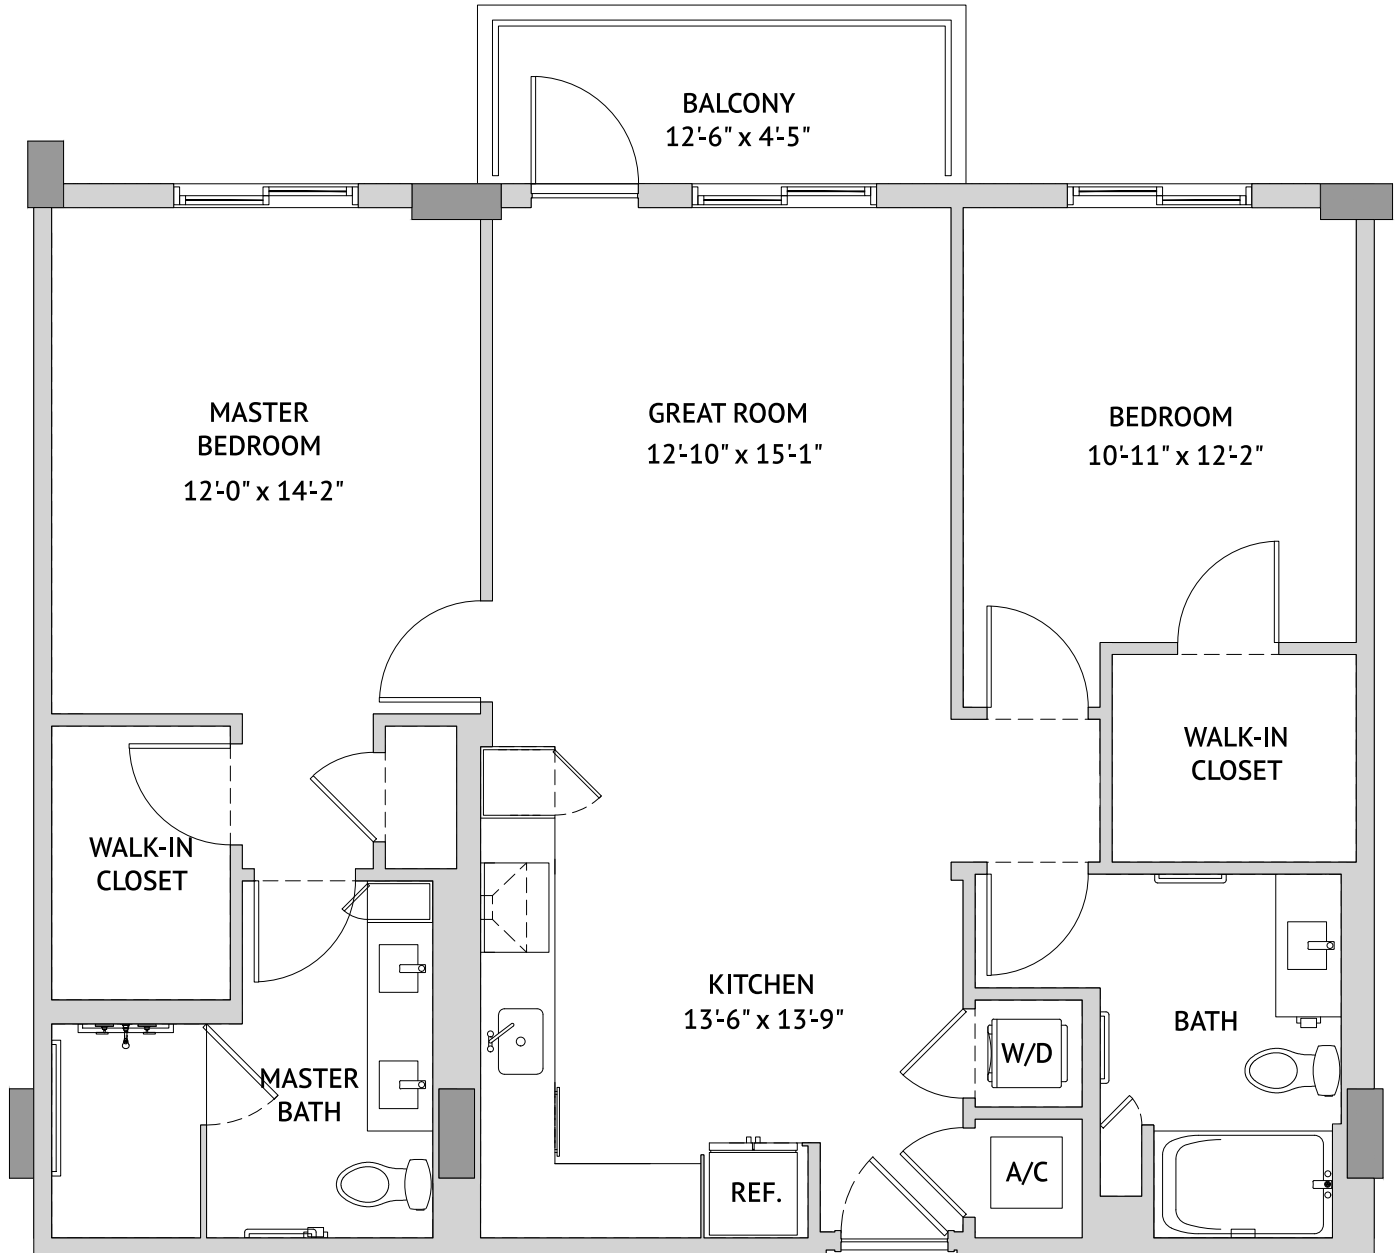


363 Granello Ave., Coral Gables, FL 33146 | Tel: 786-688-6010 | watermarkcoralgables.com

Floor plans are not to scale and are shown for comparative purposes only. Actual apartment floor plans may have minor variations.

Two Bedroom: The Aster
1227 Square Feet

Independent Living

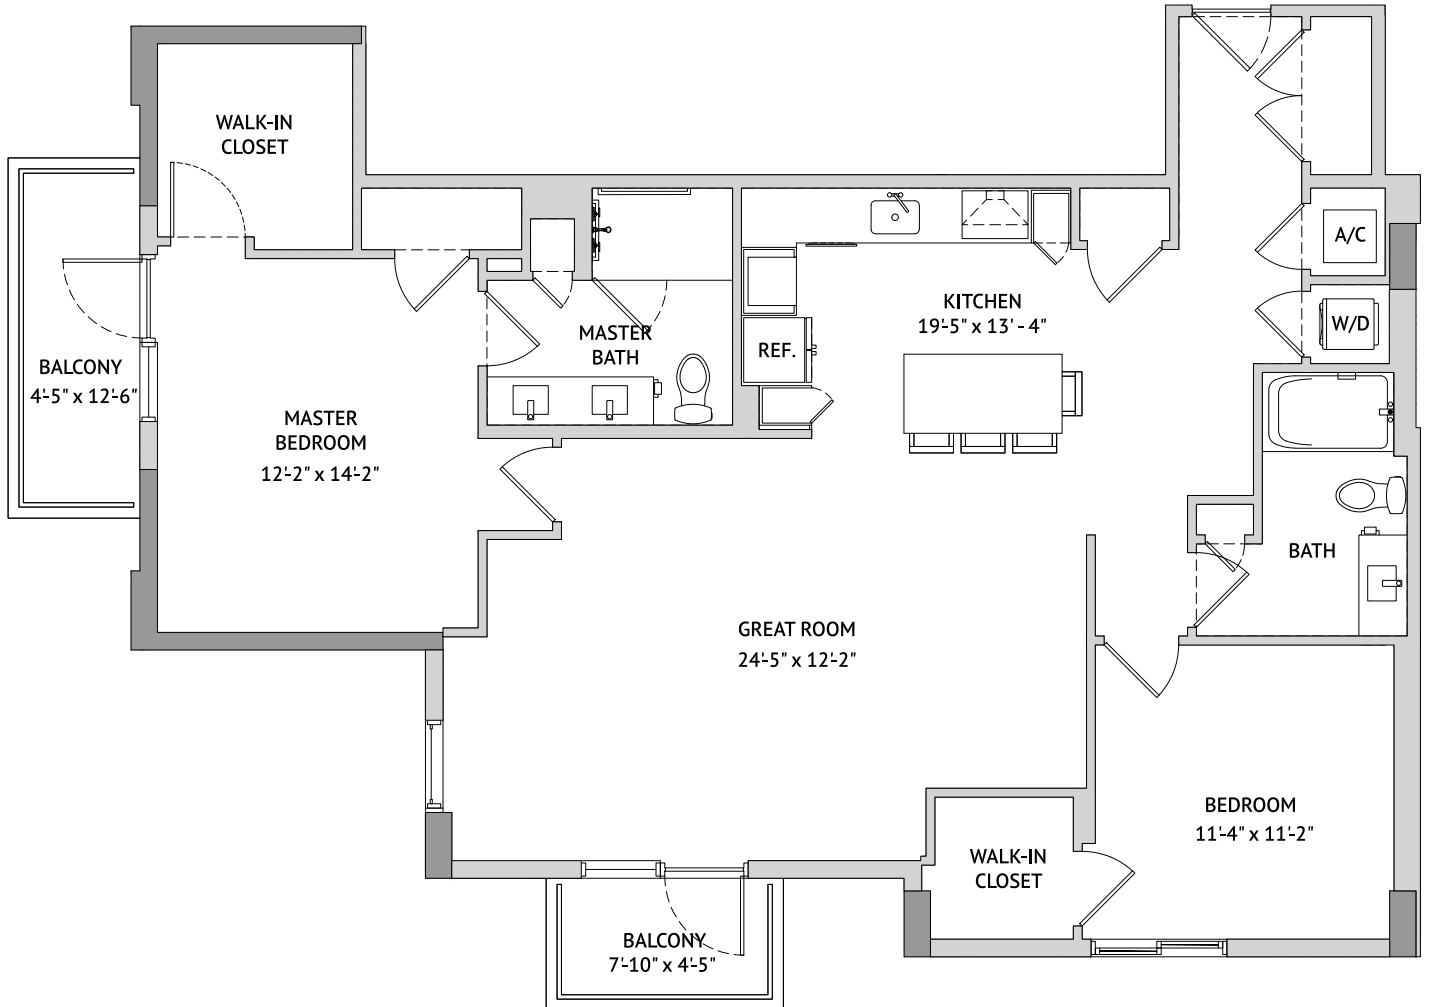


363 Granello Ave., Coral Gables, FL 33146 | Tel: 786-688-6010 | watermarkcoralgables.com

Floor plans are not to scale and are shown for comparative purposes only. Actual apartment floor plans may have minor variations.

One Bedroom with Den: The Marlberry
831 Square Feet

Independent Living

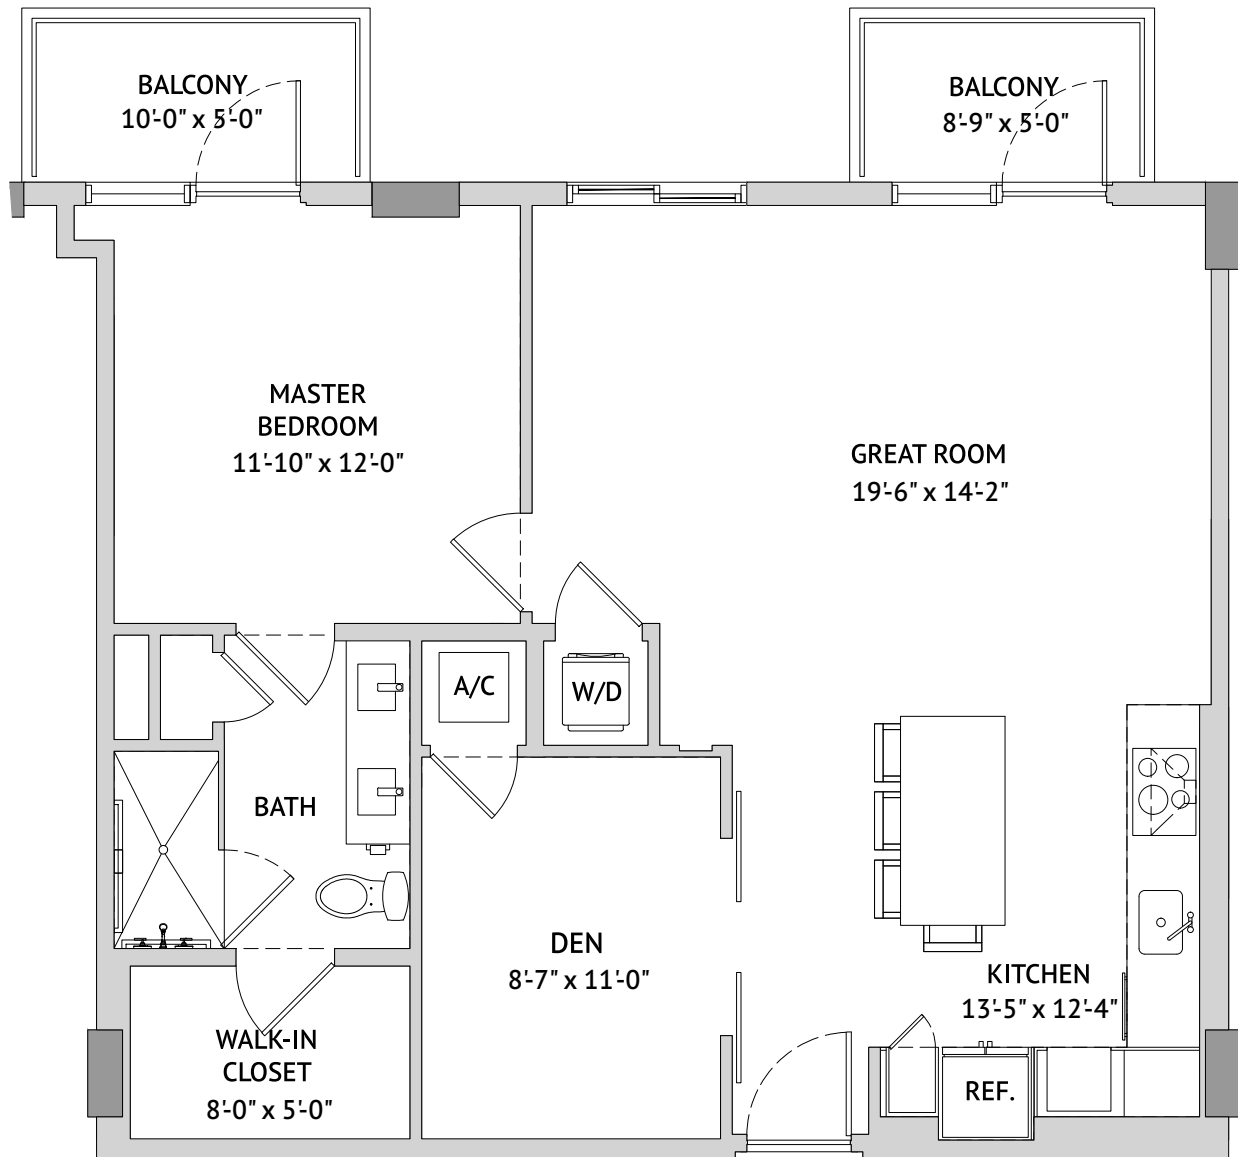

363 Granello Ave., Coral Gables, FL 33146 | Tel: 786-688-6010 | watermarkcoralgables.com

Floor plans are not to scale and are shown for comparative purposes only. Actual apartment floor plans may have minor variations.