



THE SUNFLOWER – TWO BEDROOM DELUXE
1,322 Square Feet

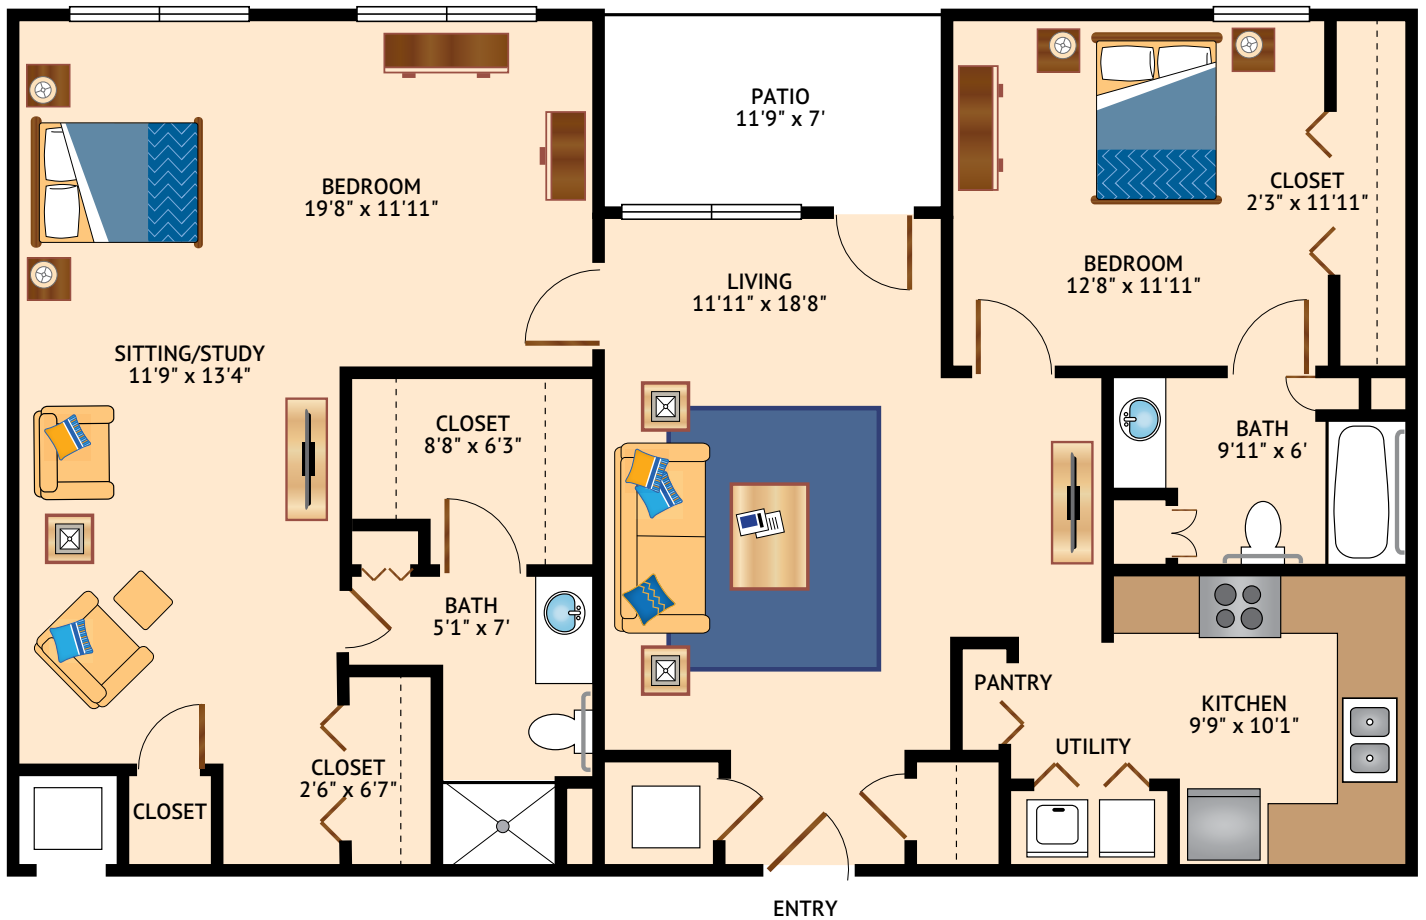

Floor plans are not to scale and are shown for comparative purposes only.
Actual apartment floor plans may have minor variations.

5301 Bryant Irvin Road • Fort Worth, TX 76132 • 817-294-2280 • broadwaycityview.watermarkcommunities.com


DELUXE POPPY – TWO BEDROOM
1,165 Square Feet

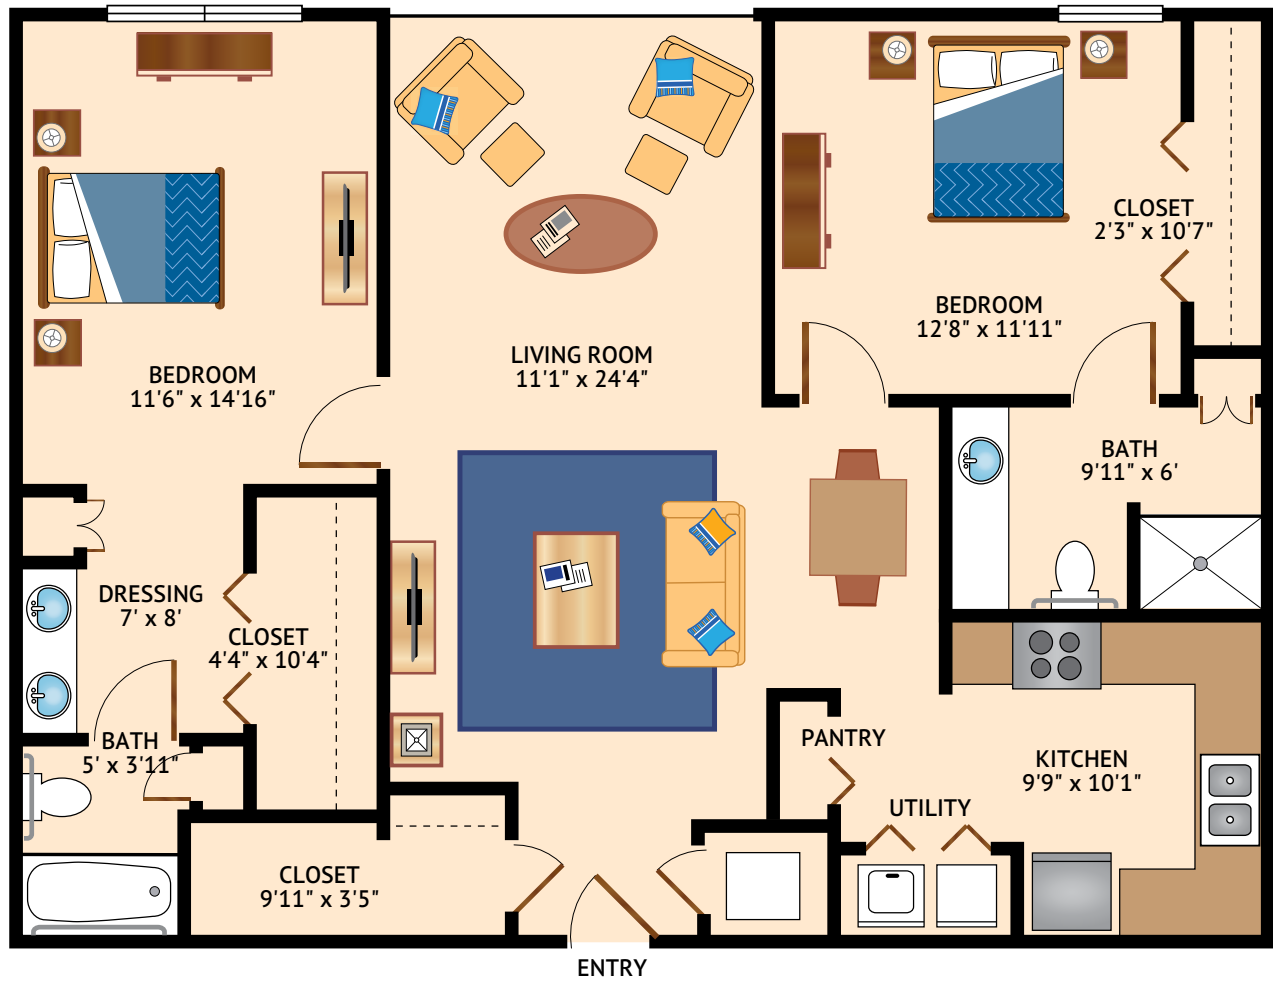

Floor plans are not to scale and are shown for comparative purposes only.
Actual apartment floor plans may have minor variations.

5301 Bryant Irvin Road • Fort Worth, TX 76132 • 817-294-2280 • broadwaycityview.watermarkcommunities.com

THE POPPY – TWO BEDROOM
1,081 Square Feet

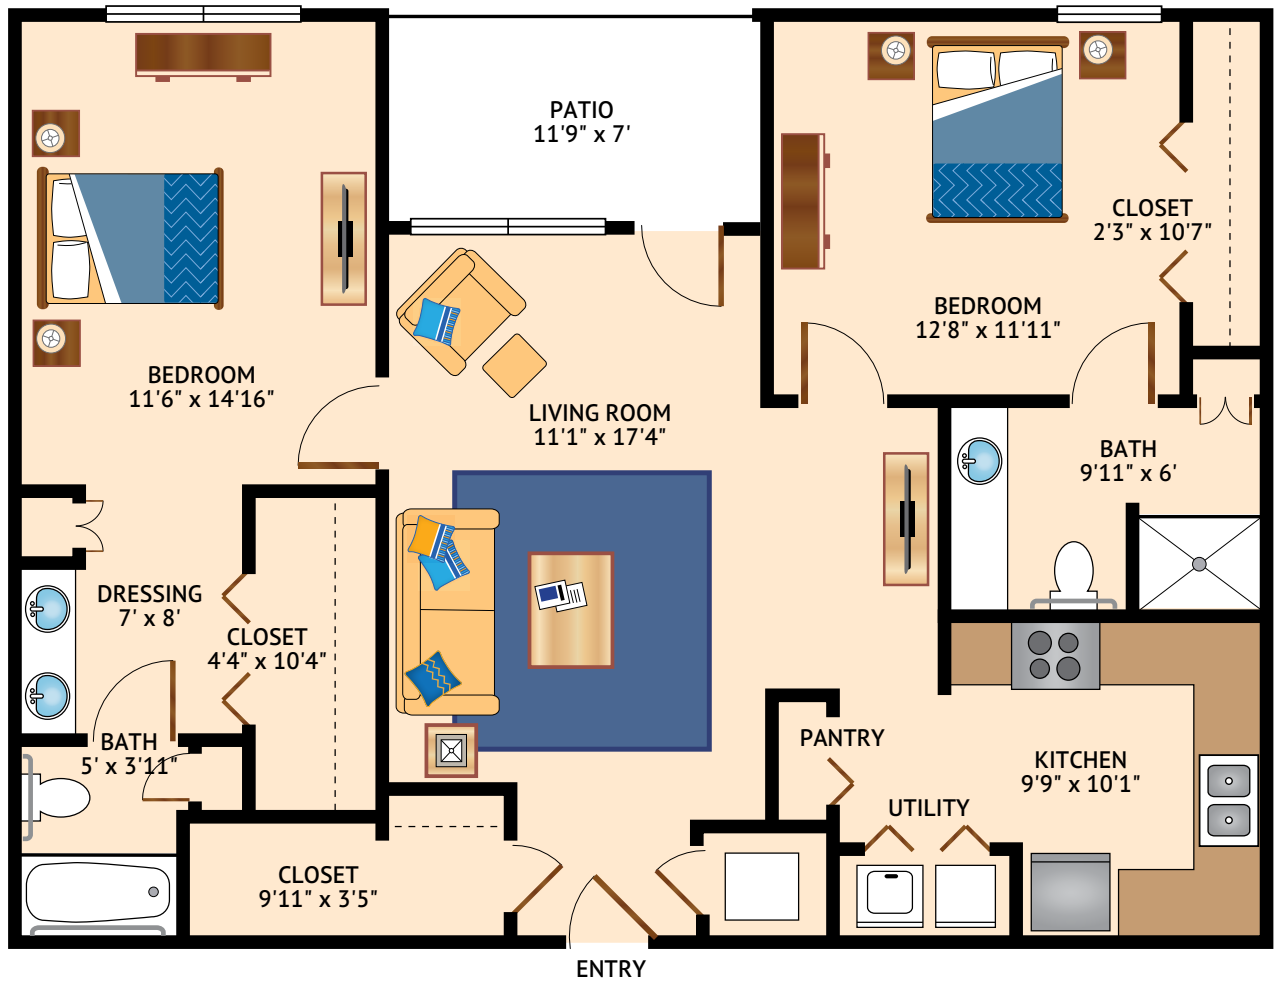

Floor plans are not to scale and are shown for comparative purposes only.
Actual apartment floor plans may have minor variations.

5301 Bryant Irvin Road • Fort Worth, TX 76132 • 817-294-2280 • broadwaycityview.watermarkcommunities.com