

JUNIPER STUDIO SUITE 491 Square Feet




Floor plans are not to scale and are shown for comparative purposes only.
Actual apartment floor plans may have minor variations.

SPRUCE

ONE BEDROOM SUITE (without balcony)

612 Square Feet

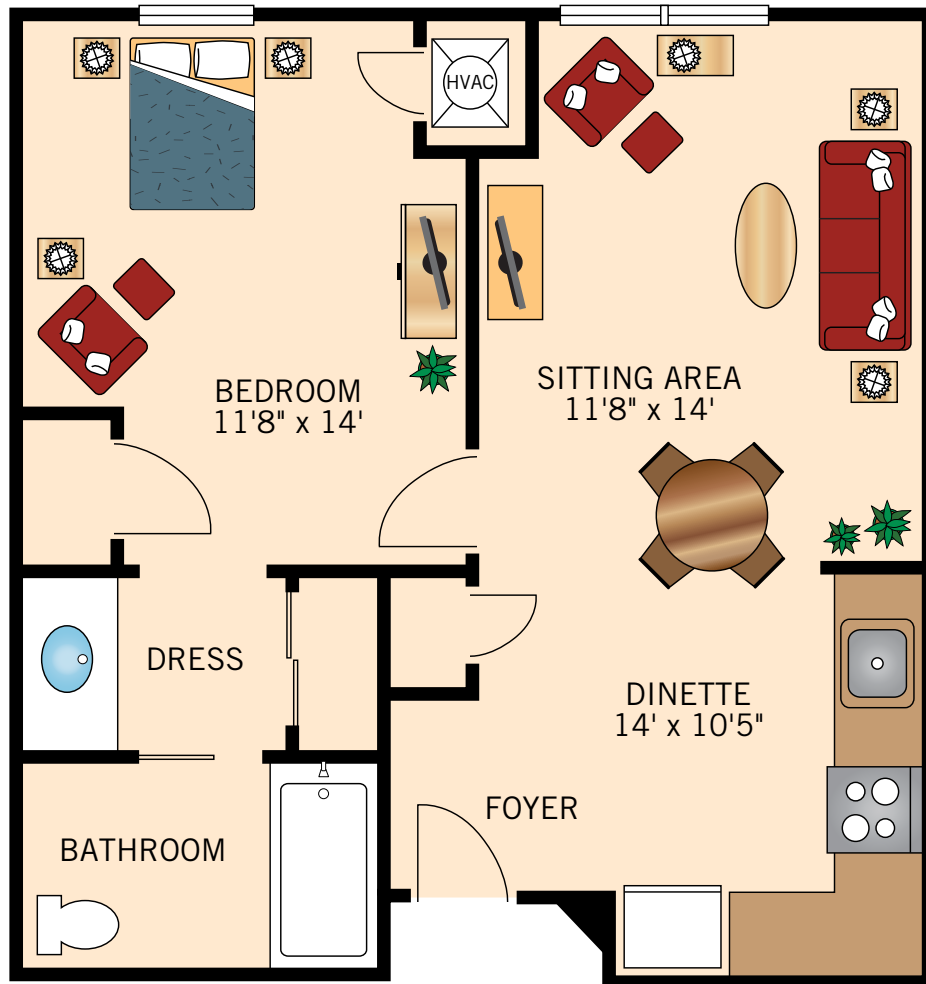

Floor plans are not to scale and are shown for comparative purposes only.
Actual apartment floor plans may have minor variations.

WHITE PINE ONE BEDROOM SUITE

661 Square Feet



Floor plans are not to scale and are shown for comparative purposes only.
Actual apartment floor plans may have minor variations.

TORREY ONE BEDROOM SUITE

664 Square Feet



Floor plans are not to scale and are shown for comparative purposes only.
Actual apartment floor plans may have minor variations.

SUGAR PINE ONE BEDROOM SUITE

784 Square Feet



Floor plans are not to scale and are shown for comparative purposes only.
Actual apartment floor plans may have minor variations.

MONTEREY

TWO BEDROOM SUITE

954 Square Feet




Floor plans are not to scale and are shown for comparative purposes only.
Actual apartment floor plans may have minor variations.

SEQUOIA

TWO BEDROOM SUITE

1,087 Square Feet

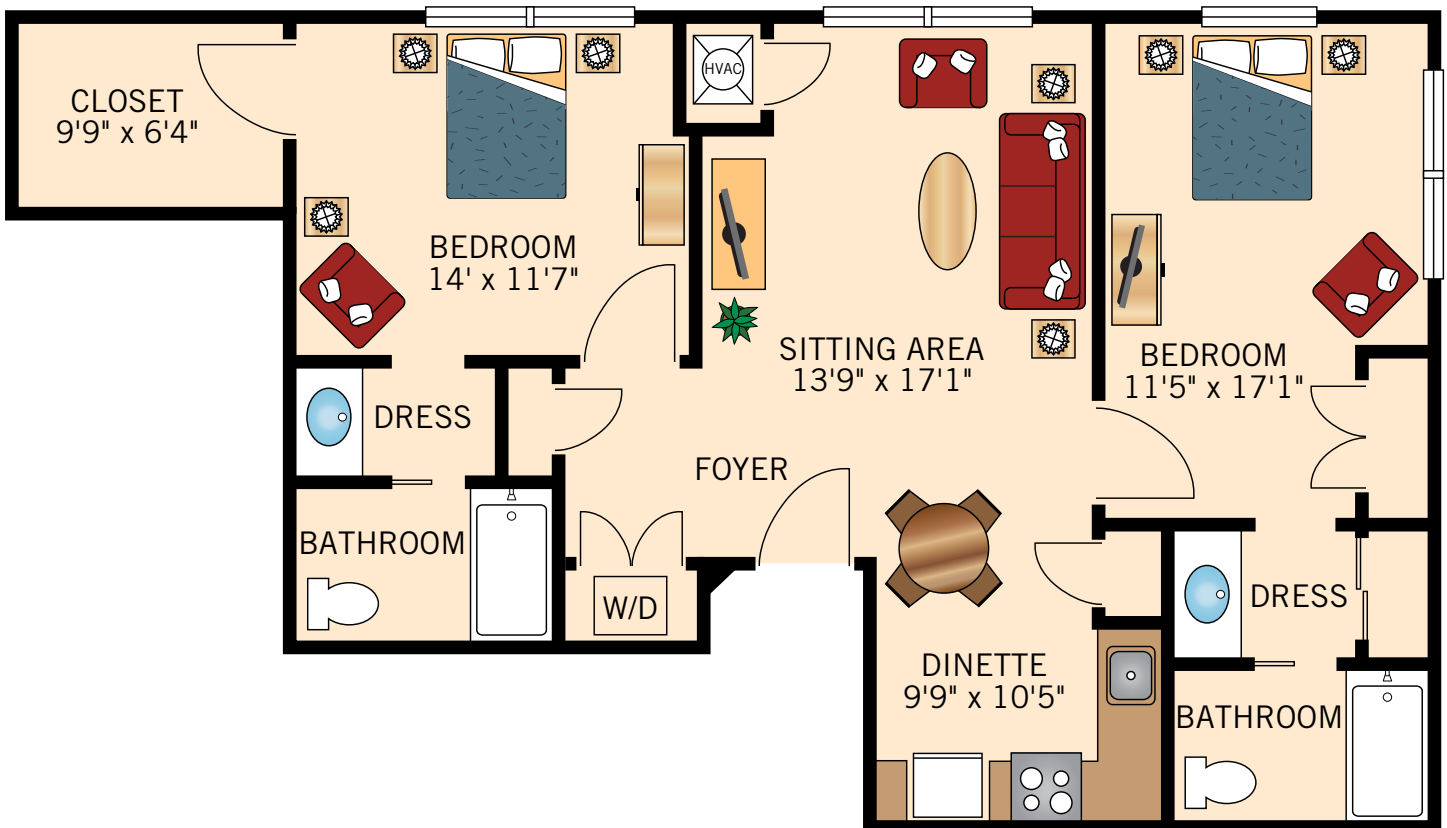

Floor plans are not to scale and are shown for comparative purposes only.
Actual apartment floor plans may have minor variations.