



BUNGALOW WITH CARPORT

1,650 Square Feet




*Floor plans are not to scale and are shown for comparative purposes only.
Actual apartment floor plans may have minor variations.*





CASITA

1,970 & 2,004 Square Feet

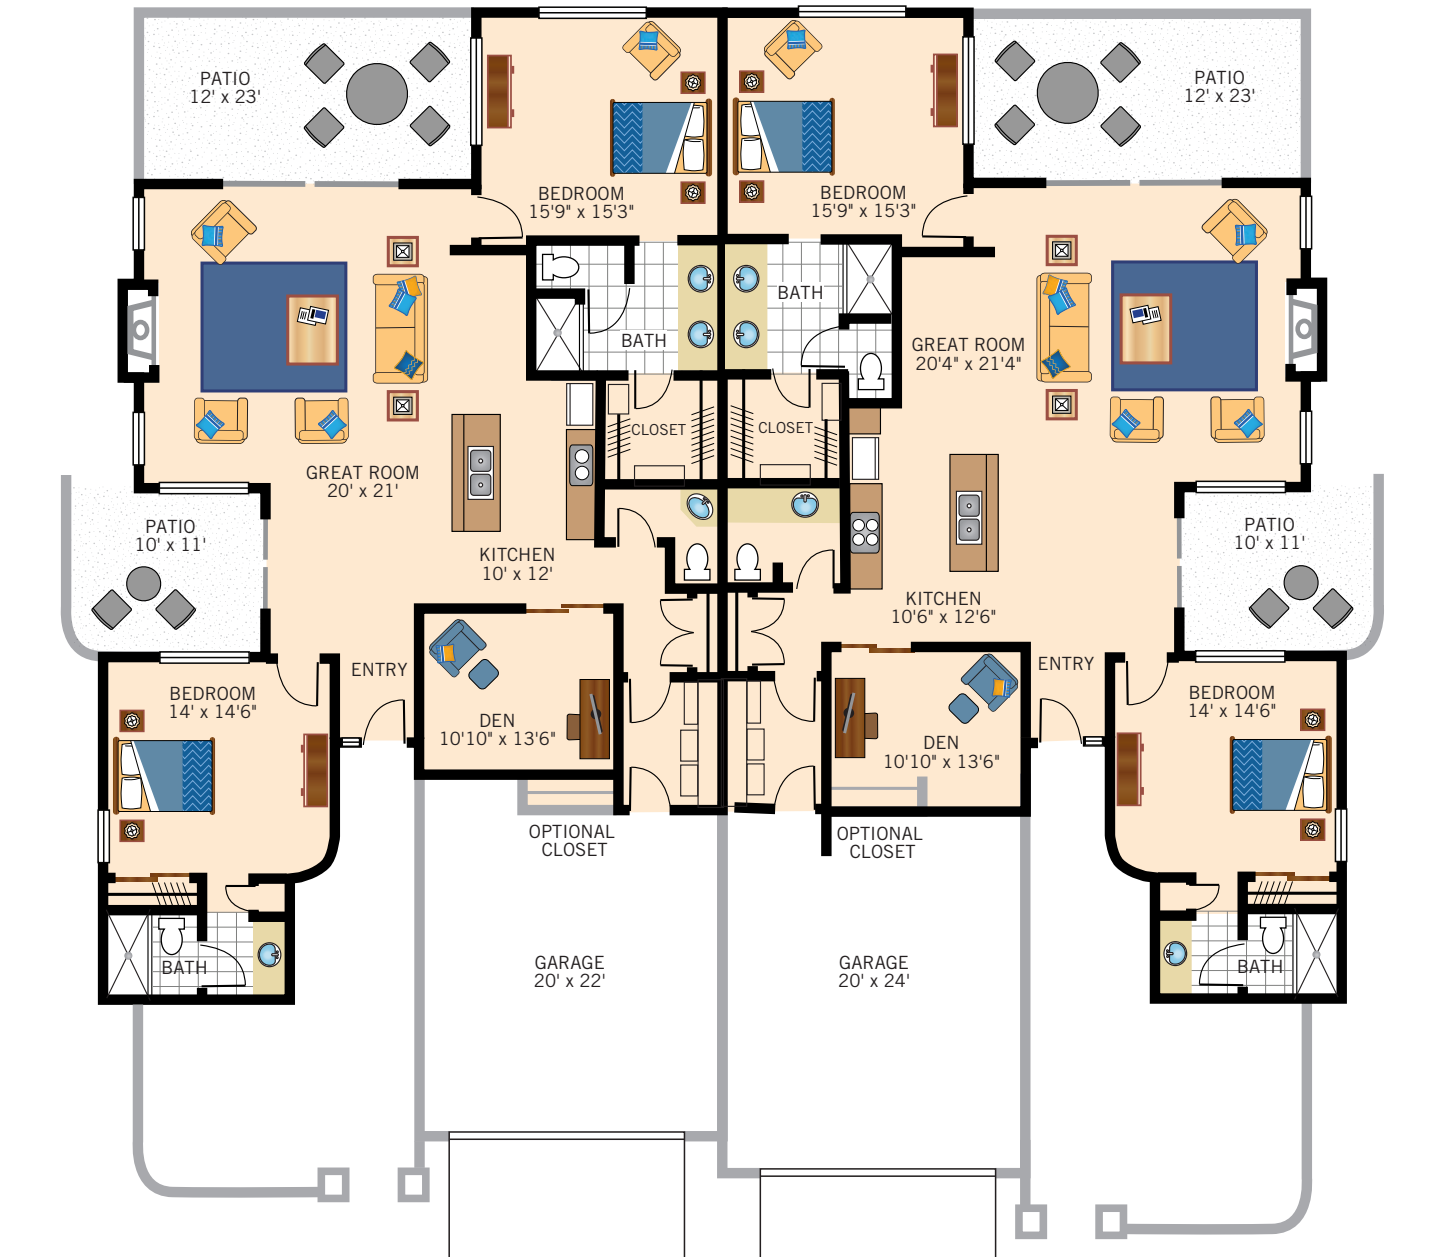

*Floor plans are not to scale and are shown for comparative purposes only.
Actual apartment floor plans may have minor variations.*





ONE BEDROOM
OAK CREEK
755 Square Feet



*Floor plans are not to scale and are shown for comparative purposes only.
Actual apartment floor plans may have minor variations.*






TWO BEDROOM

PARIA

975 Square Feet

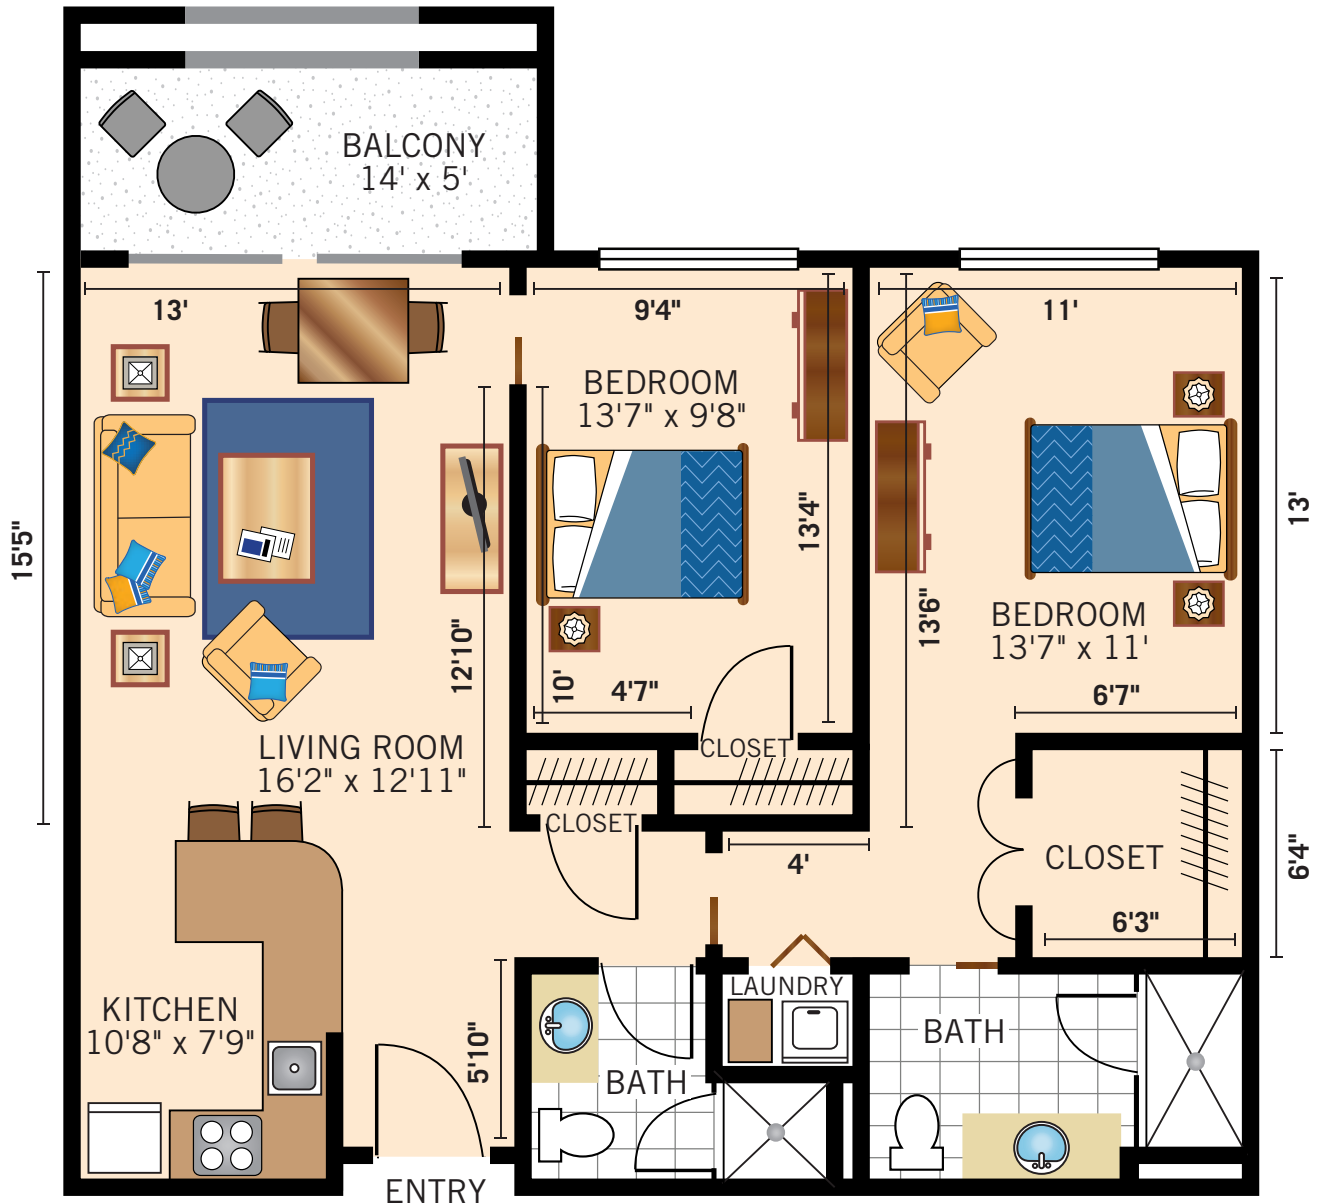


*Floor plans are not to scale and are shown for comparative purposes only.
Actual apartment floor plans may have minor variations.*



TWO BEDROOM

SABINO

1,290 Square Feet

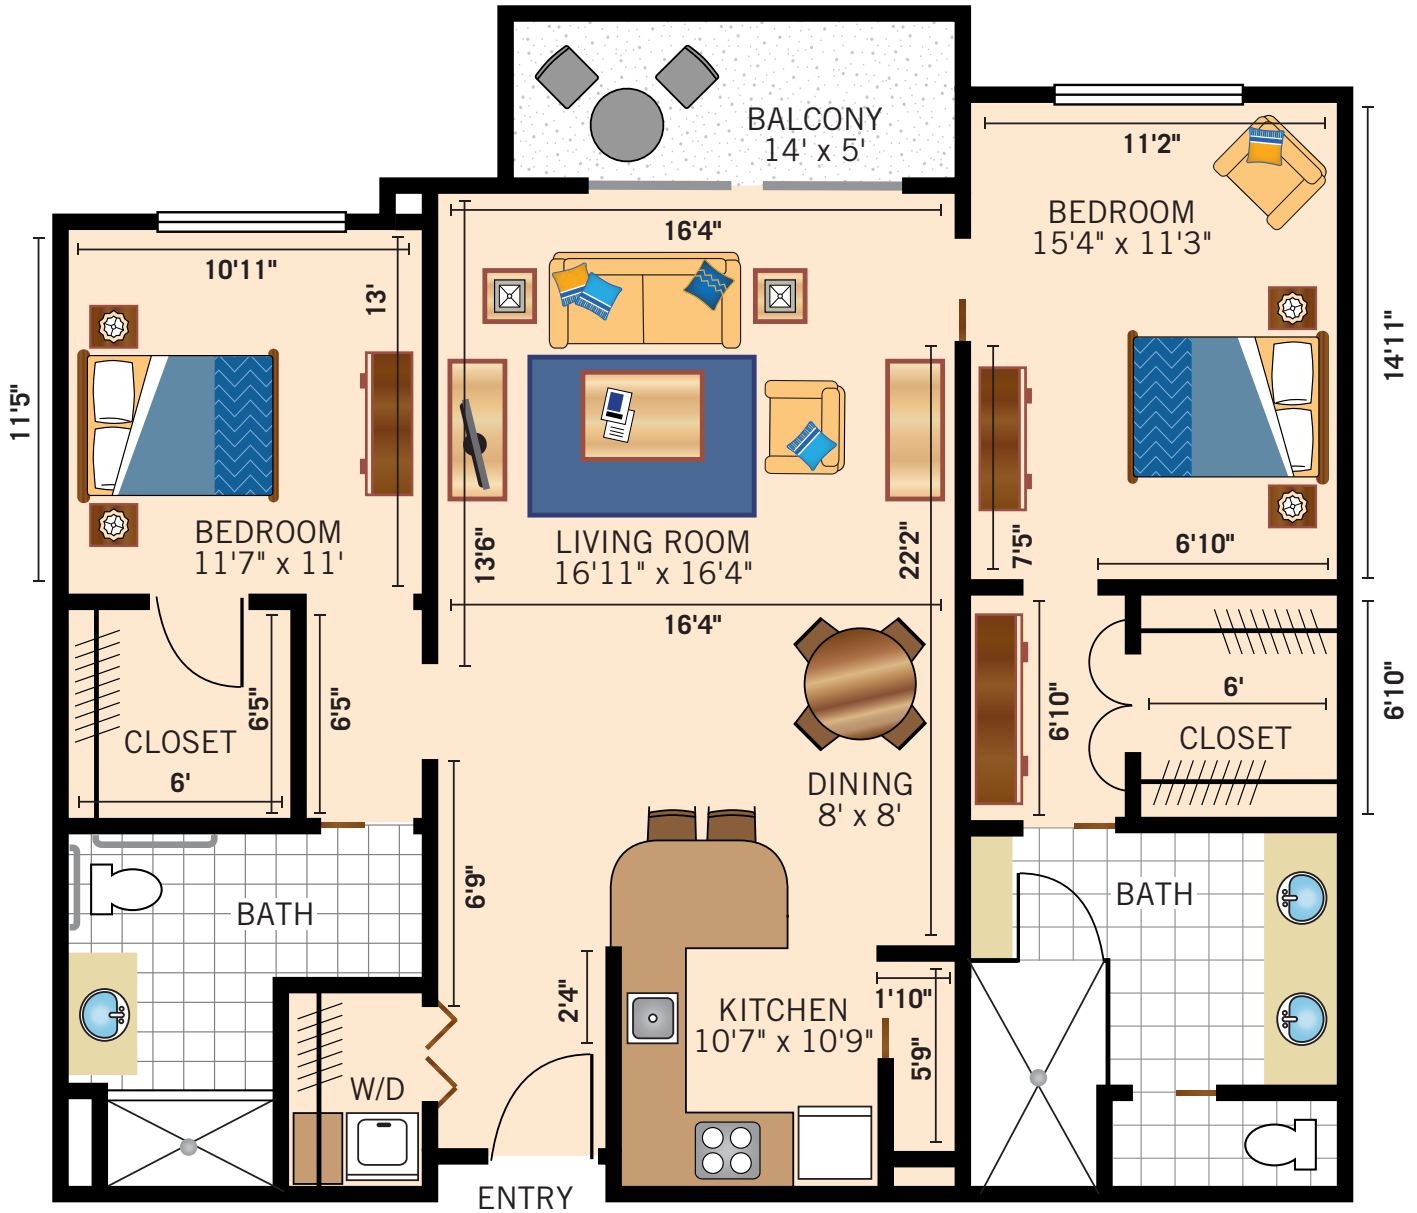

*Floor plans are not to scale and are shown for comparative purposes only.
Actual apartment floor plans may have minor variations.*





THE HACIENDASM AT THE CANYON

A WATERMARK COMMUNITY

INDEPENDENT LIVING AT THE TOWN CENTER CLUB WING

Floor Plan

**TWO BEDROOM
ROMERO**
1,322 Square Feet



*Floor plans are not to scale and are shown for comparative purposes only.
Actual apartment floor plans may have minor variations.*





TWO BEDROOM
ARAVAIPA
 1,420 Square Feet



*Floor plans are not to scale and are shown for comparative purposes only.
 Actual apartment floor plans may have minor variations.*





THE HACIENDASM AT THE CANYON

A WATERMARK COMMUNITY

INDEPENDENT LIVING AT THE TOWN CENTER CLUB WING

Floor Plan

LARGE TWO BEDROOM
GRAND
1,453 SQUARE FEET



*Floor plans are not to scale and are shown for comparative purposes only.
Actual apartment floor plans may have minor variations.*

