



D-1 AND D-2 – STUDIO
420 Square Feet

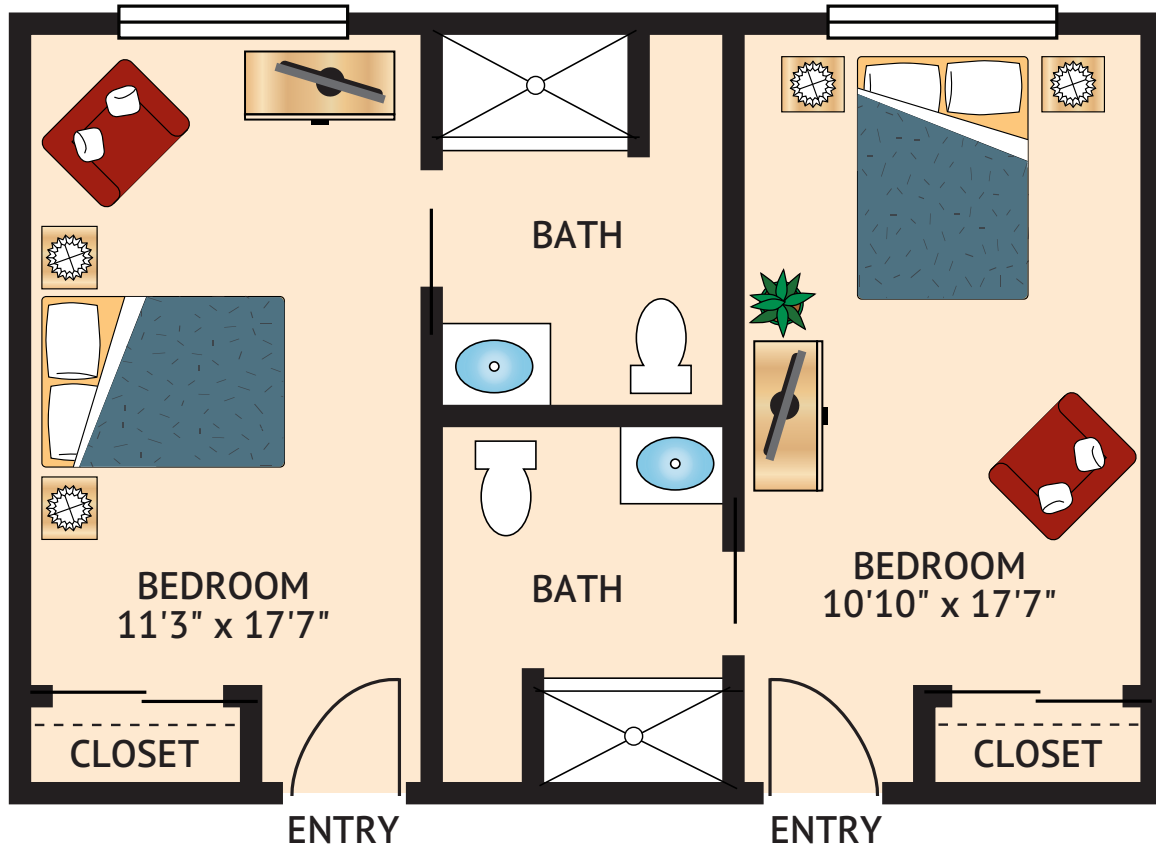


Floor plans are not to scale and are shown for comparative purposes only.
Actual apartment floor plans may have minor variations.

C-1 – STUDIO
420 Square Feet

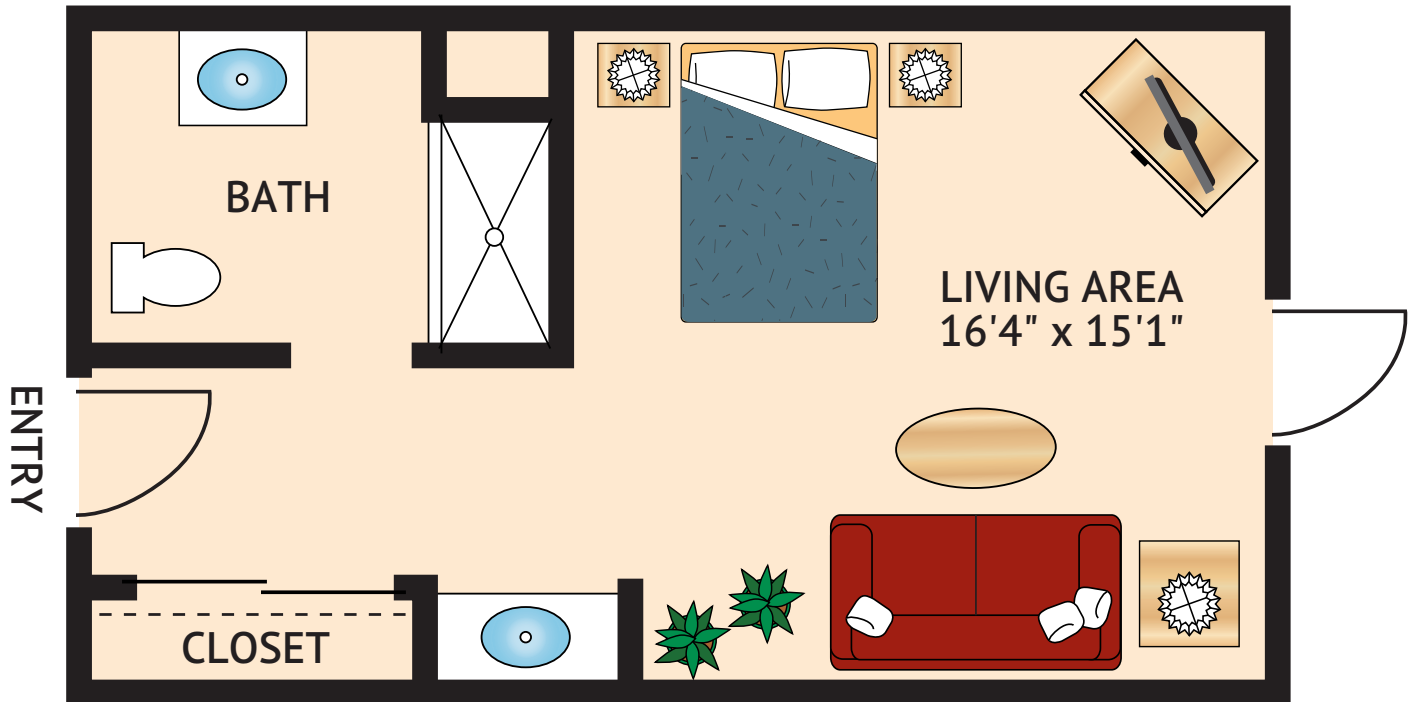


Floor plans are not to scale and are shown for comparative purposes only.
Actual apartment floor plans may have minor variations.

B-1 AND B-2 – ONE BEDROOM ONE BATH
 430 Square Feet

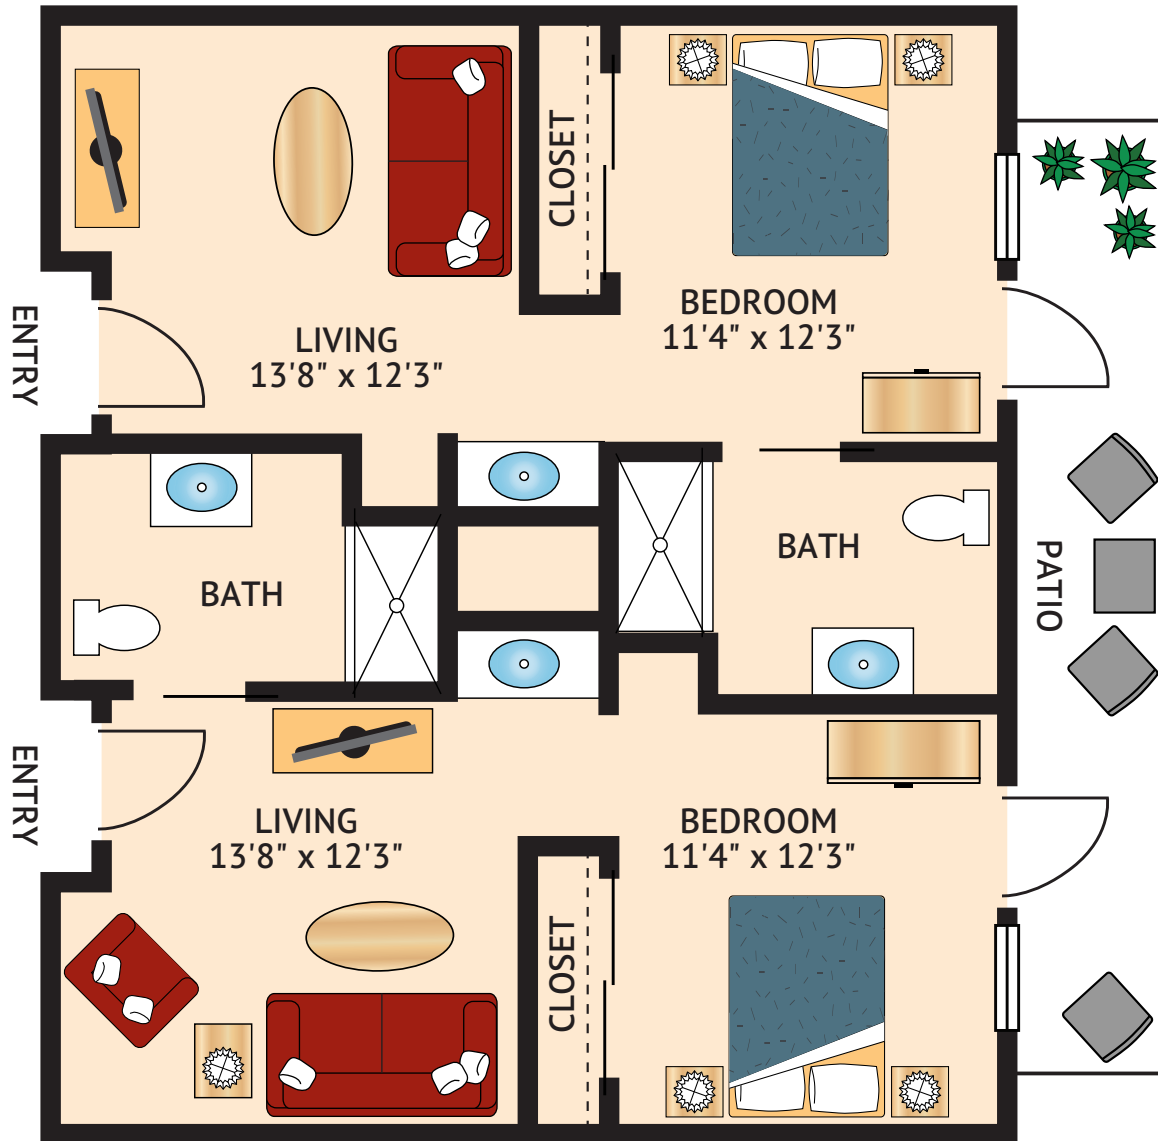

Floor plans are not to scale and are shown for comparative purposes only.
 Actual apartment floor plans may have minor variations.

A-1 – TWO BEDROOM ONE BATH
755 Square Feet

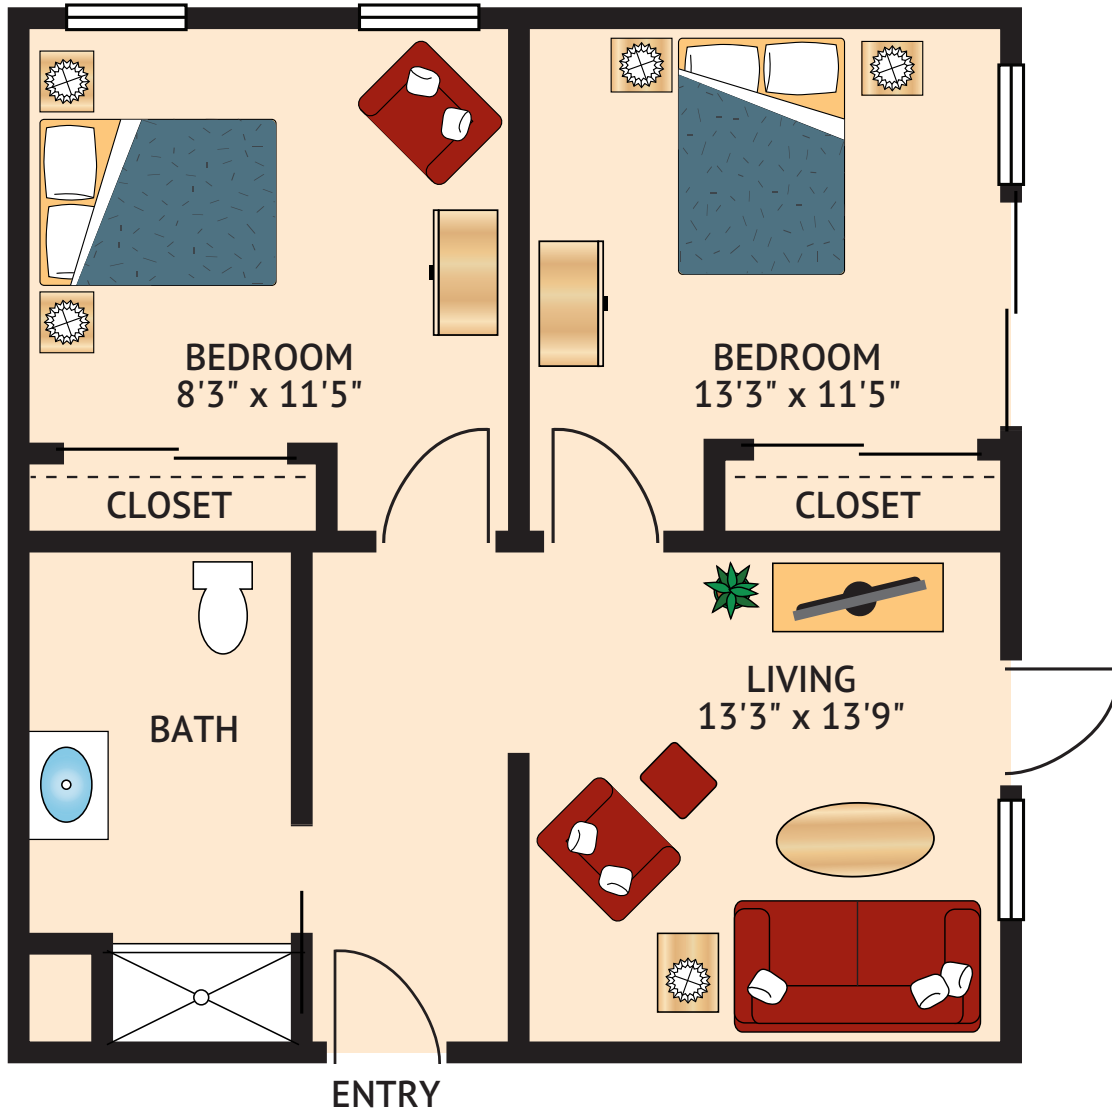

Floor plans are not to scale and are shown for comparative purposes only.
Actual apartment floor plans may have minor variations.