

ST. ANDREW'S VILLAGE


A WATERMARK RETIREMENT COMMUNITY

ASSISTED LIVING AT THE INN

Floor Plan

ELDORA STUDIO

348 Square Feet

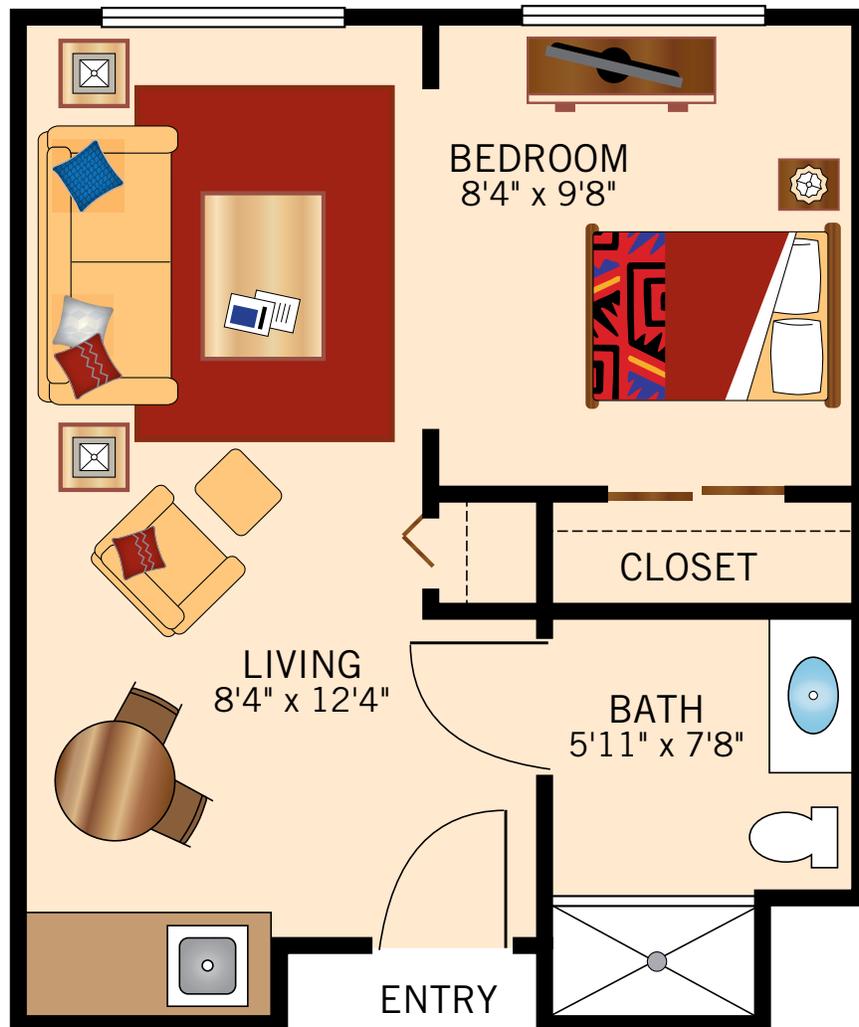

Floor plans are not to scale and are shown for comparative purposes only.
Actual apartment floor plans may have minor variations.



ST. ANDREW'S VILLAGE


A WATERMARK RETIREMENT COMMUNITY

ASSISTED LIVING AT THE INN

Floor Plan

KEYSTONE STUDIO DELUXE

393 Square Feet

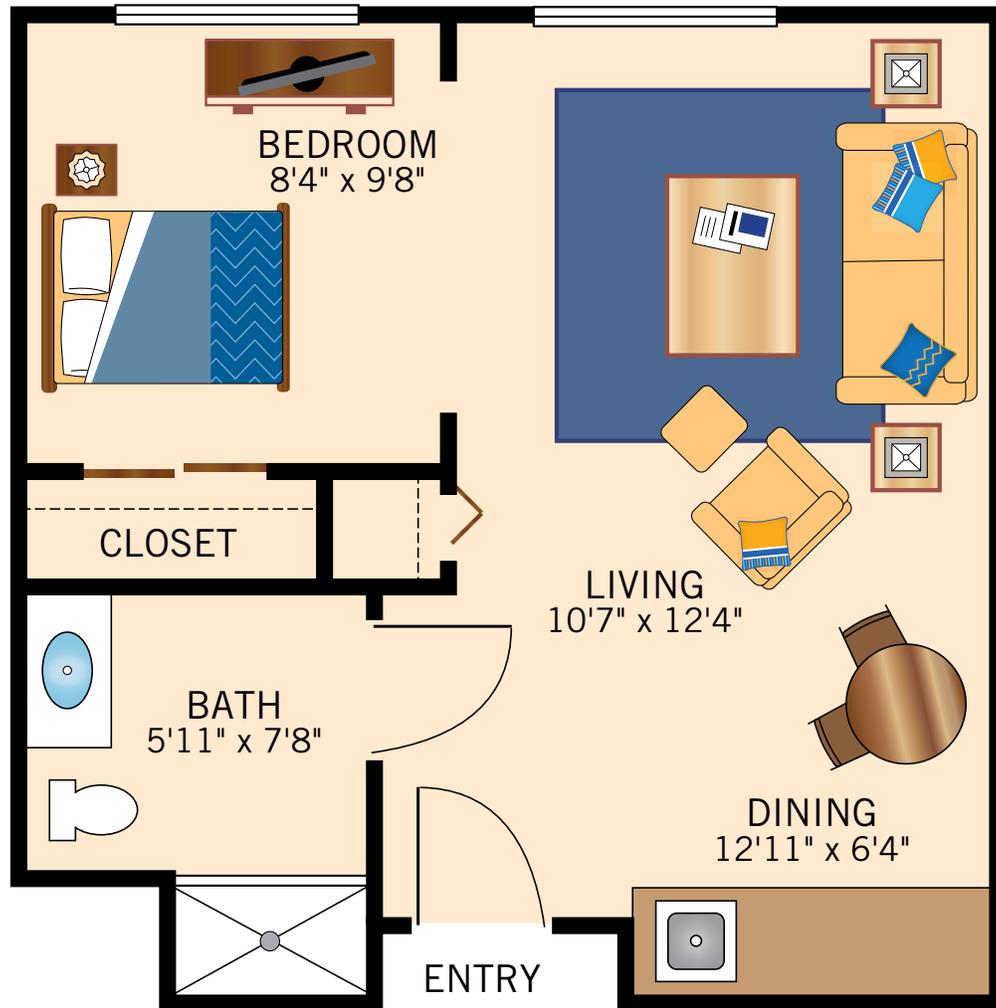


Floor plans are not to scale and are shown for comparative purposes only.
Actual apartment floor plans may have minor variations.



BRECKENRIDGE ONE BEDROOM STANDARD


407 Square Feet

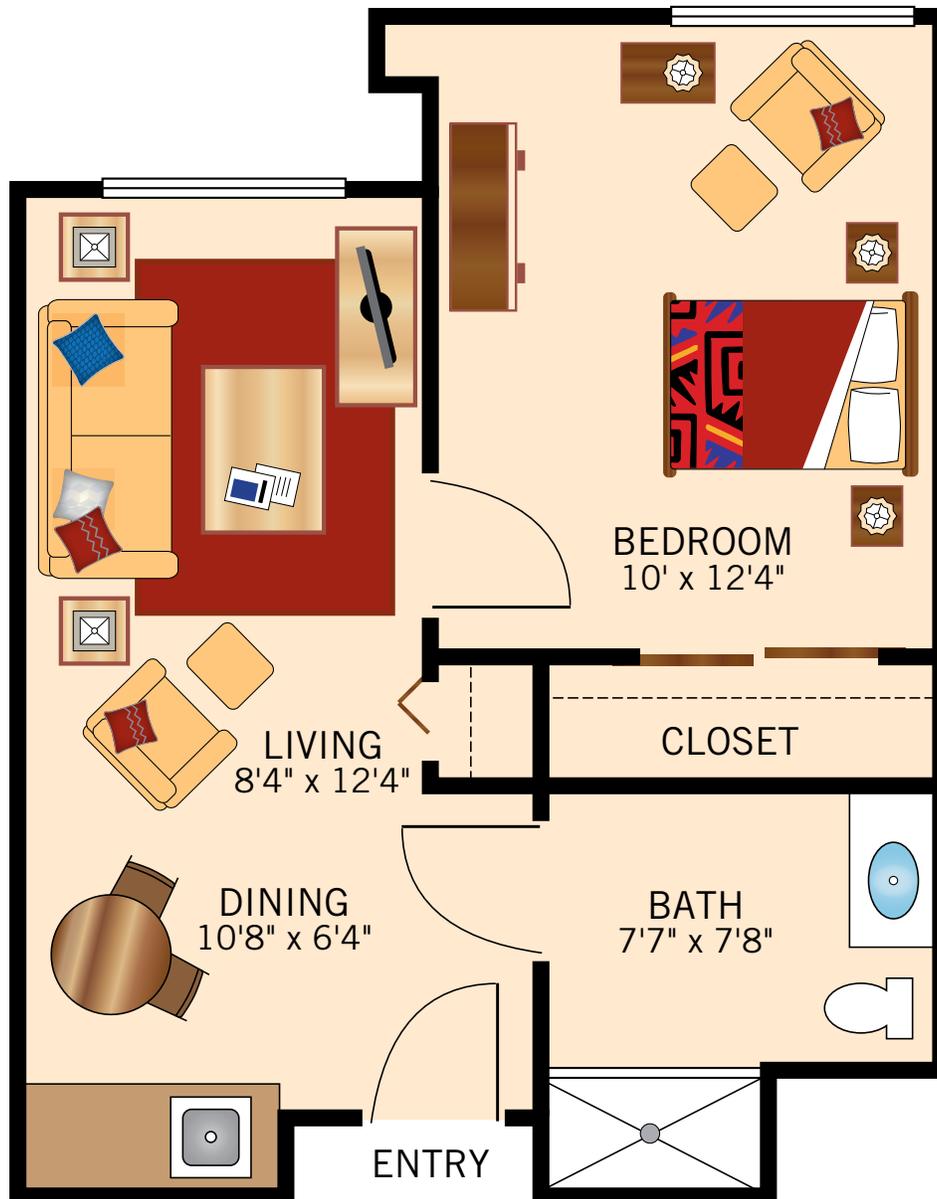

Floor plans are not to scale and are shown for comparative purposes only.
Actual apartment floor plans may have minor variations.

VAIL ONE BEDROOM DELUXE

467 Square Feet

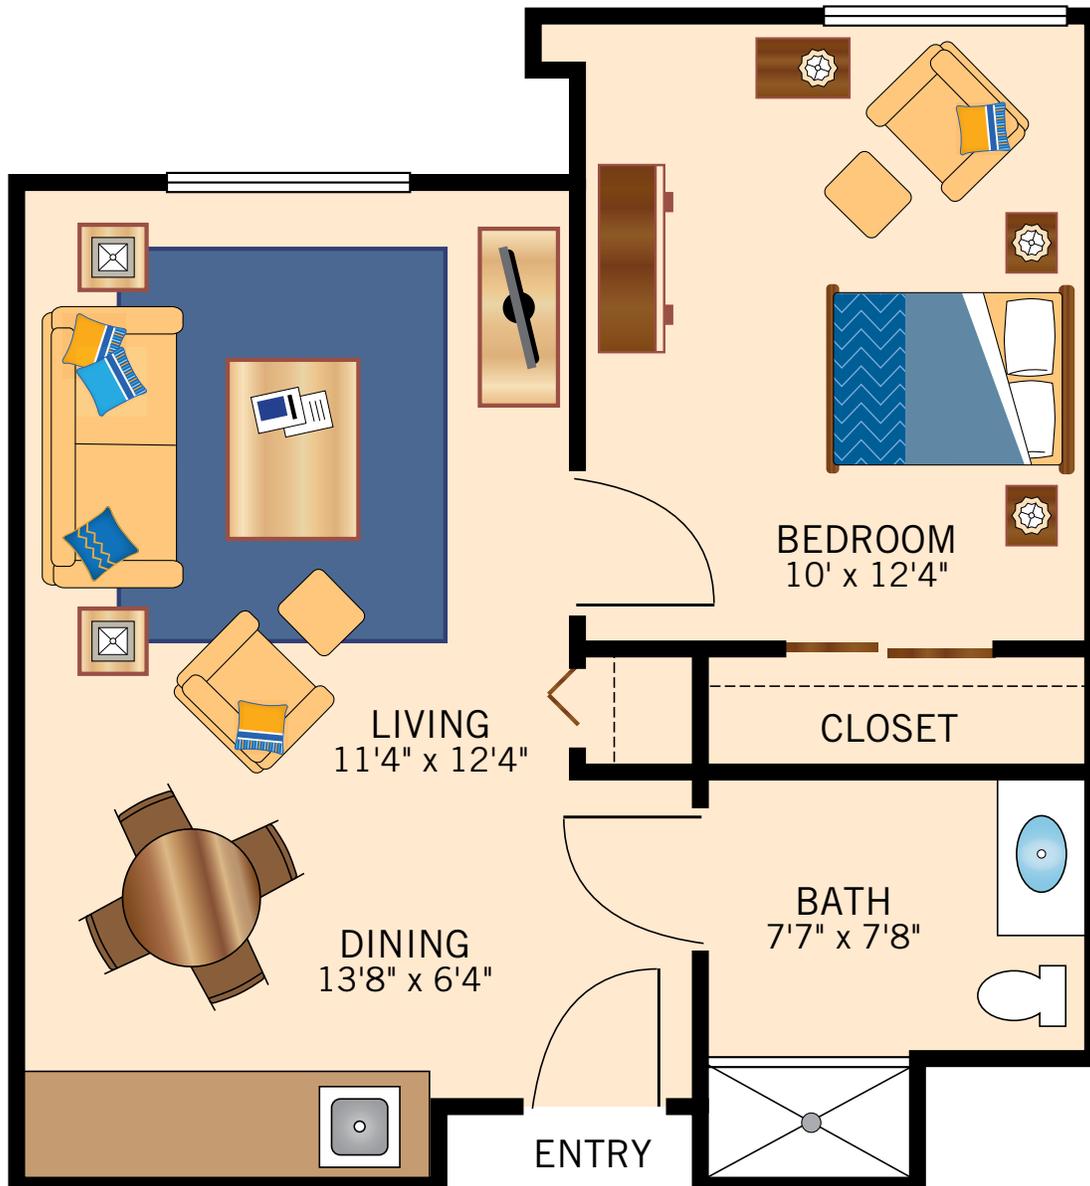

Floor plans are not to scale and are shown for comparative purposes only.
Actual apartment floor plans may have minor variations.

ST. ANDREW'S VILLAGE

A WATERMARK RETIREMENT COMMUNITY


ASSISTED LIVING AT THE INN

Floor Plan

ASPEN

TWO BEDROOM

633 Square Feet

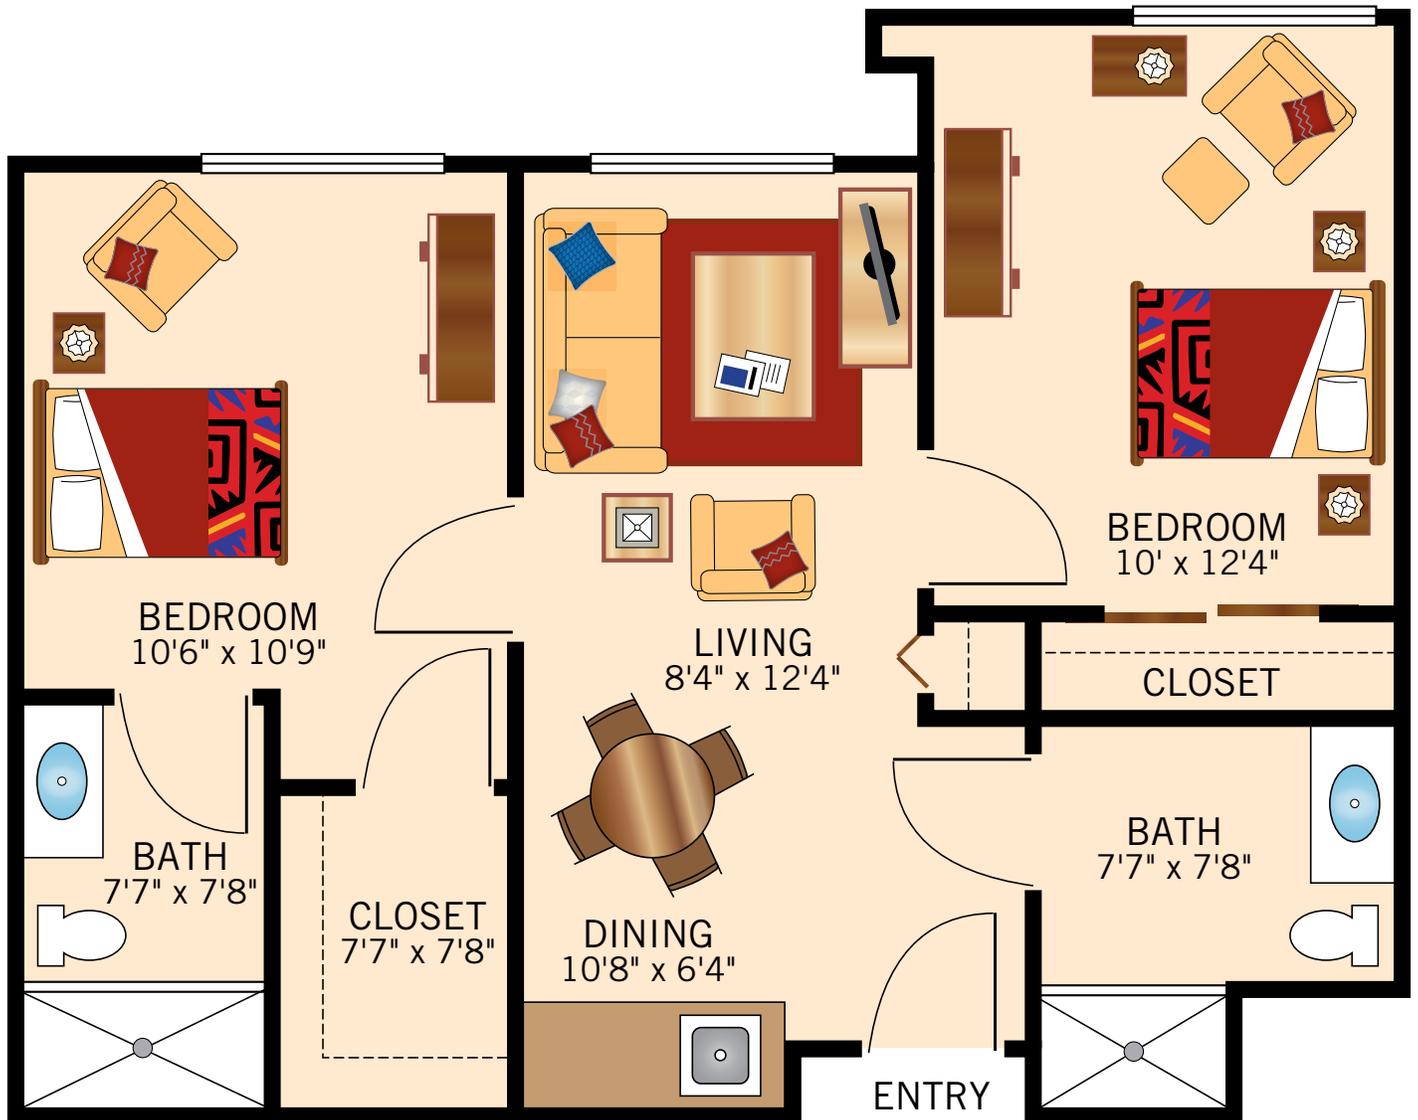

Floor plans are not to scale and are shown for comparative purposes only.
Actual apartment floor plans may have minor variations.

