


THE TUSCANY ONE BEDROOM ONE BATH


689-740 Square Feet

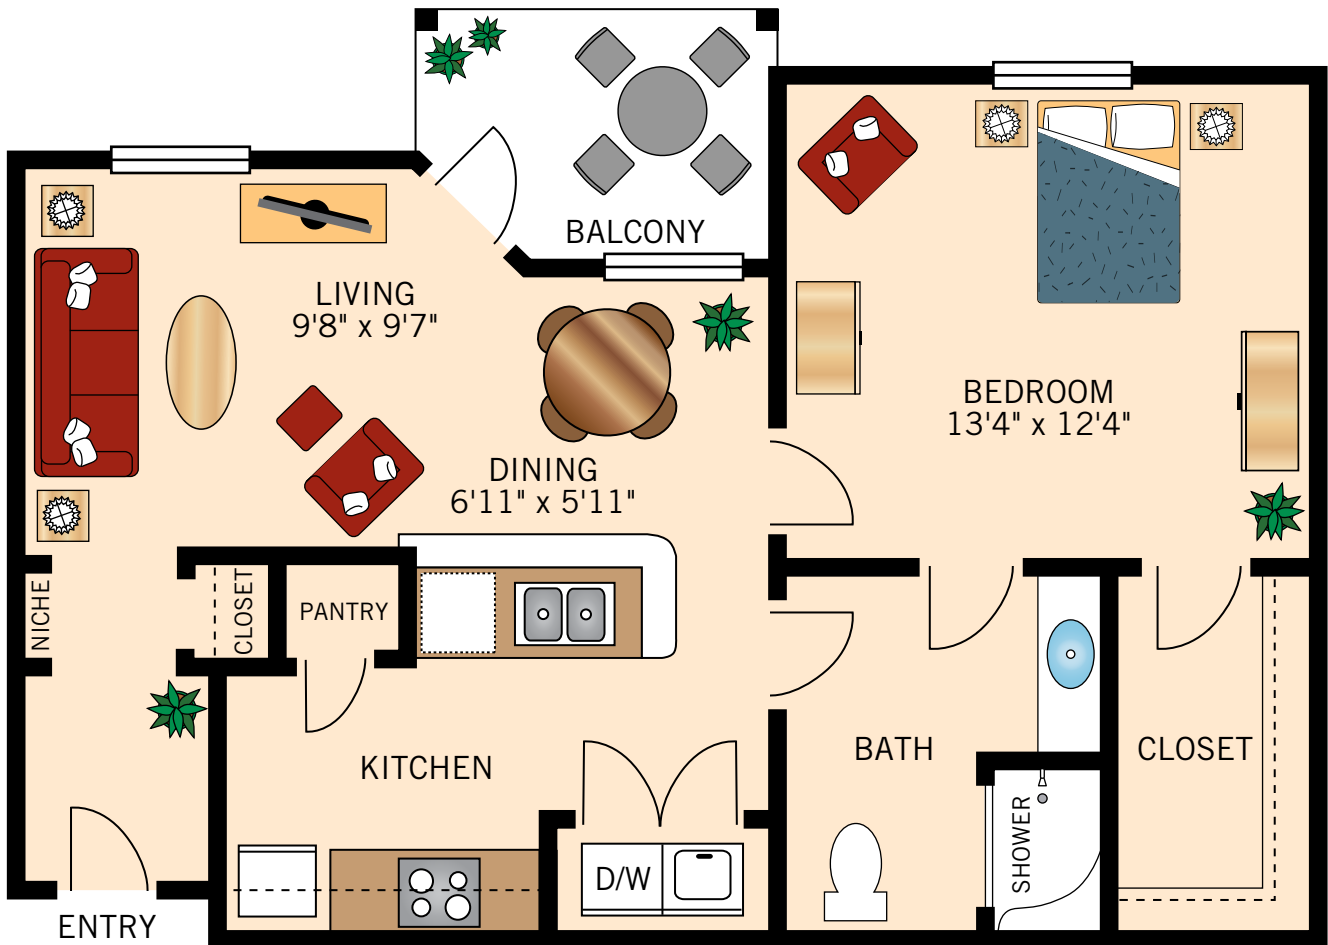

Floor plans are not to scale and are shown for comparative purposes only.
Actual apartment floor plans may have minor variations.

THE FLORENCE ONE BEDROOM ONE BATH


760-802 Square Feet

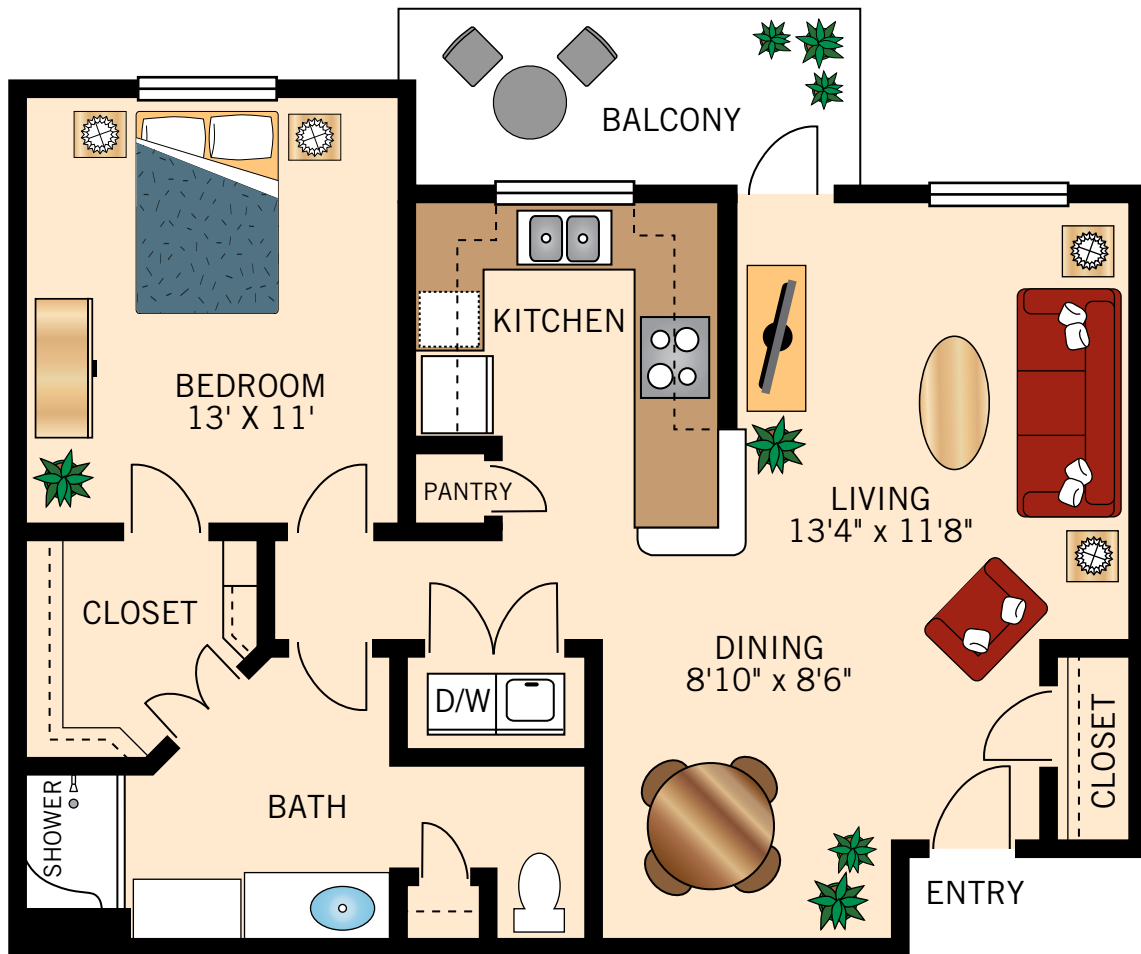

Floor plans are not to scale and are shown for comparative purposes only.
Actual apartment floor plans may have minor variations.

THE GENOA ONE BEDROOM ONE BATH

768-810 Square Feet

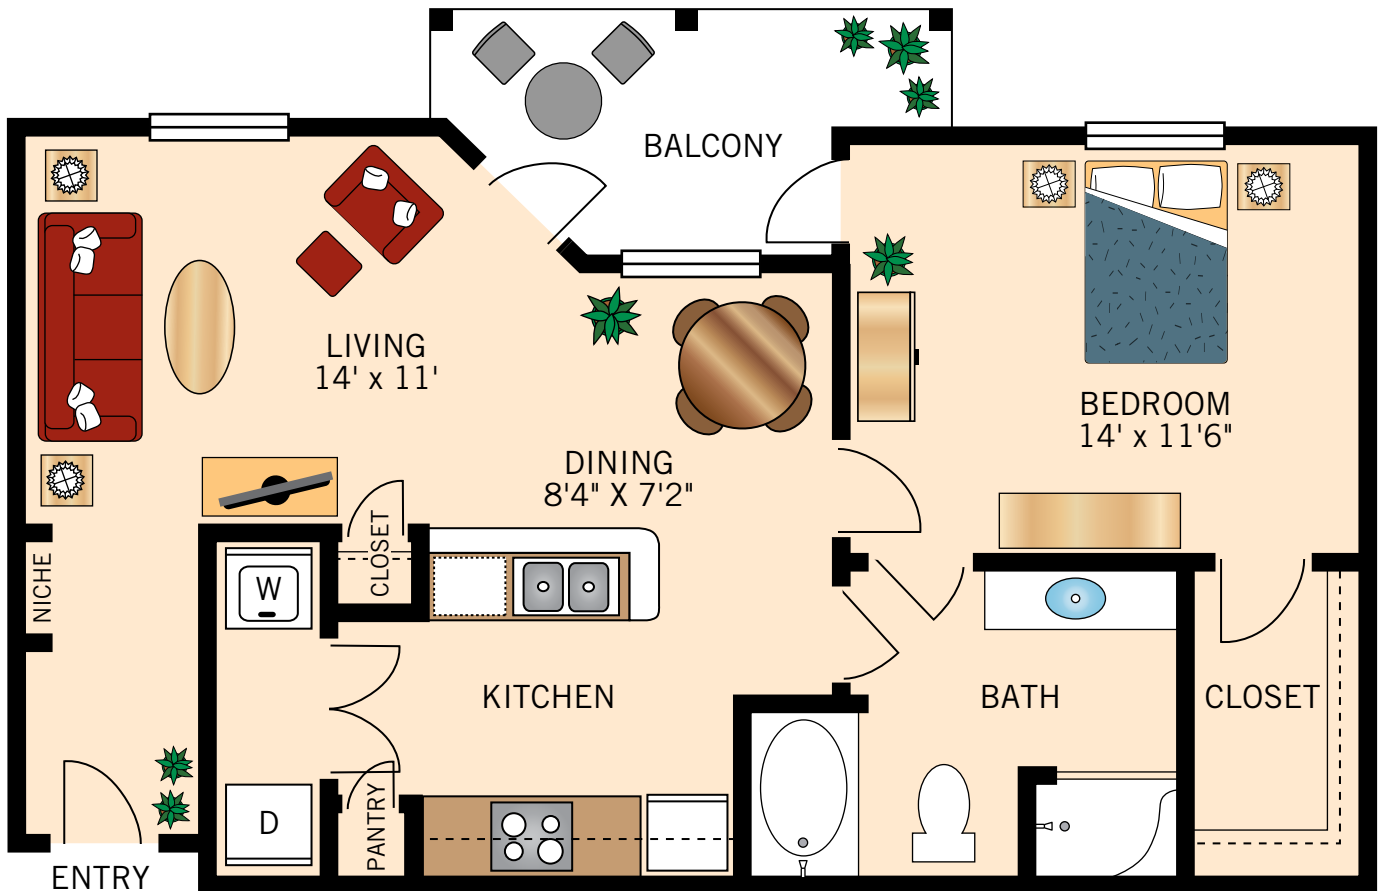

Floor plans are not to scale and are shown for comparative purposes only.
Actual apartment floor plans may have minor variations.

PARKVIEW IN FRISCO

A WATERMARK RETIREMENT COMMUNITY

INDEPENDENT LIVING AT THE TOWN CENTER

Floor Plan

THE MILAN

TWO BEDROOM TWO BATH

1,038 Square Feet



Floor plans are not to scale and are shown for comparative purposes only.
Actual apartment floor plans may have minor variations.

THE VENICE

TWO BEDROOM TWO BATH


1,015–1,061 Square Feet



Floor plans are not to scale and are shown for comparative purposes only.
Actual apartment floor plans may have minor variations.

THE PALERMO TWO BEDROOM TWO BATH

1,122–1,196 Square Feet

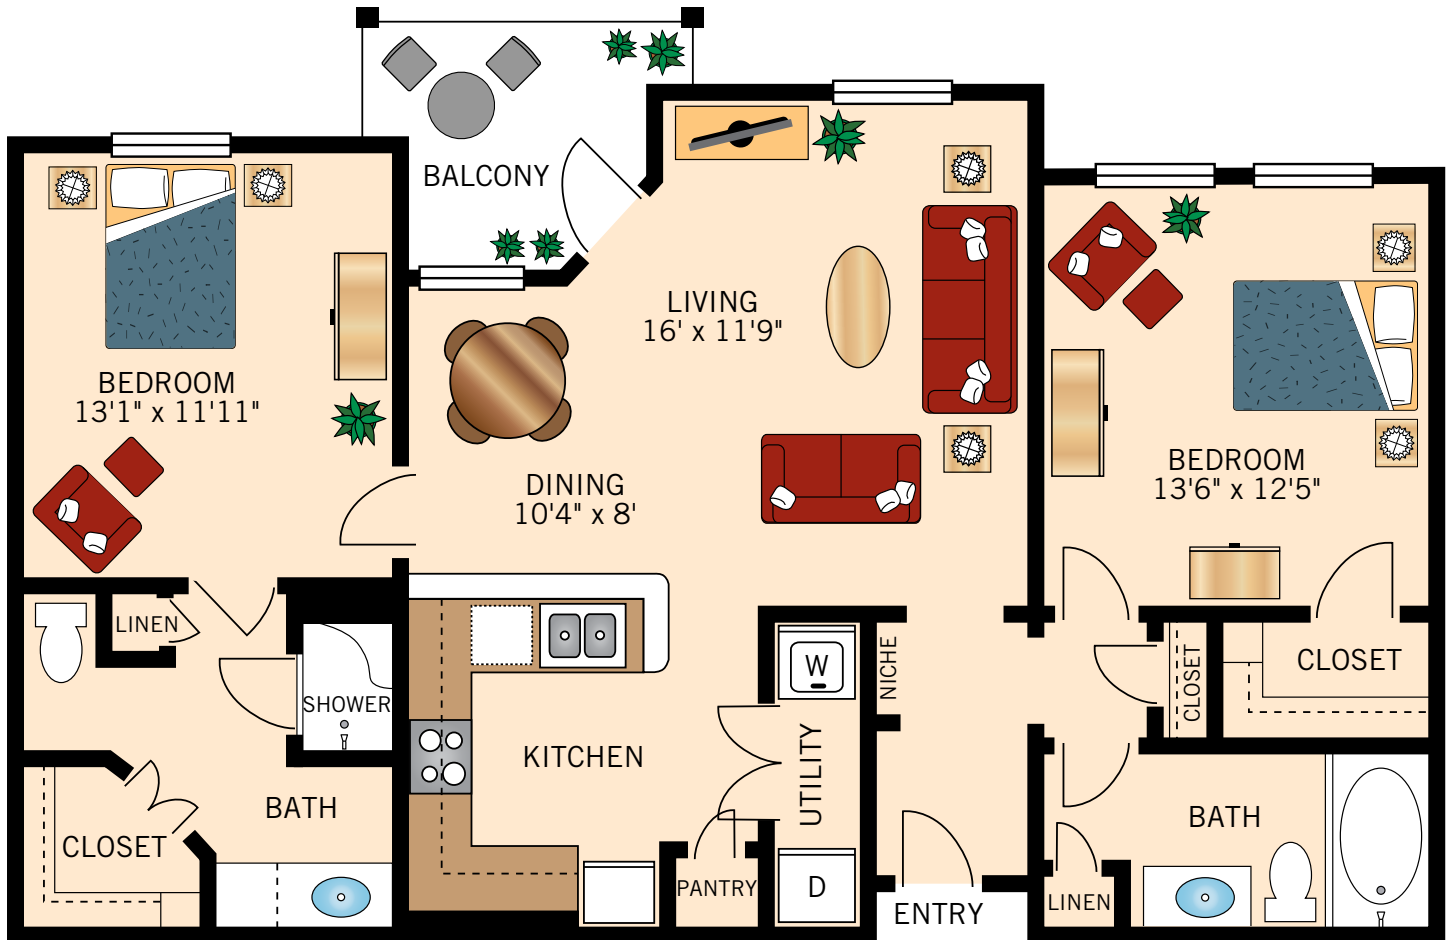

Floor plans are not to scale and are shown for comparative purposes only.
Actual apartment floor plans may have minor variations.