


RANCH VILLA END APARTMENT

1,283 Square Feet



Floor plans are not to scale and are shown for comparative purposes only.
Actual apartment floor plans may have minor variations.

**RANCH VILLA
 INNER APARTMENT**
 1,283 Square Feet

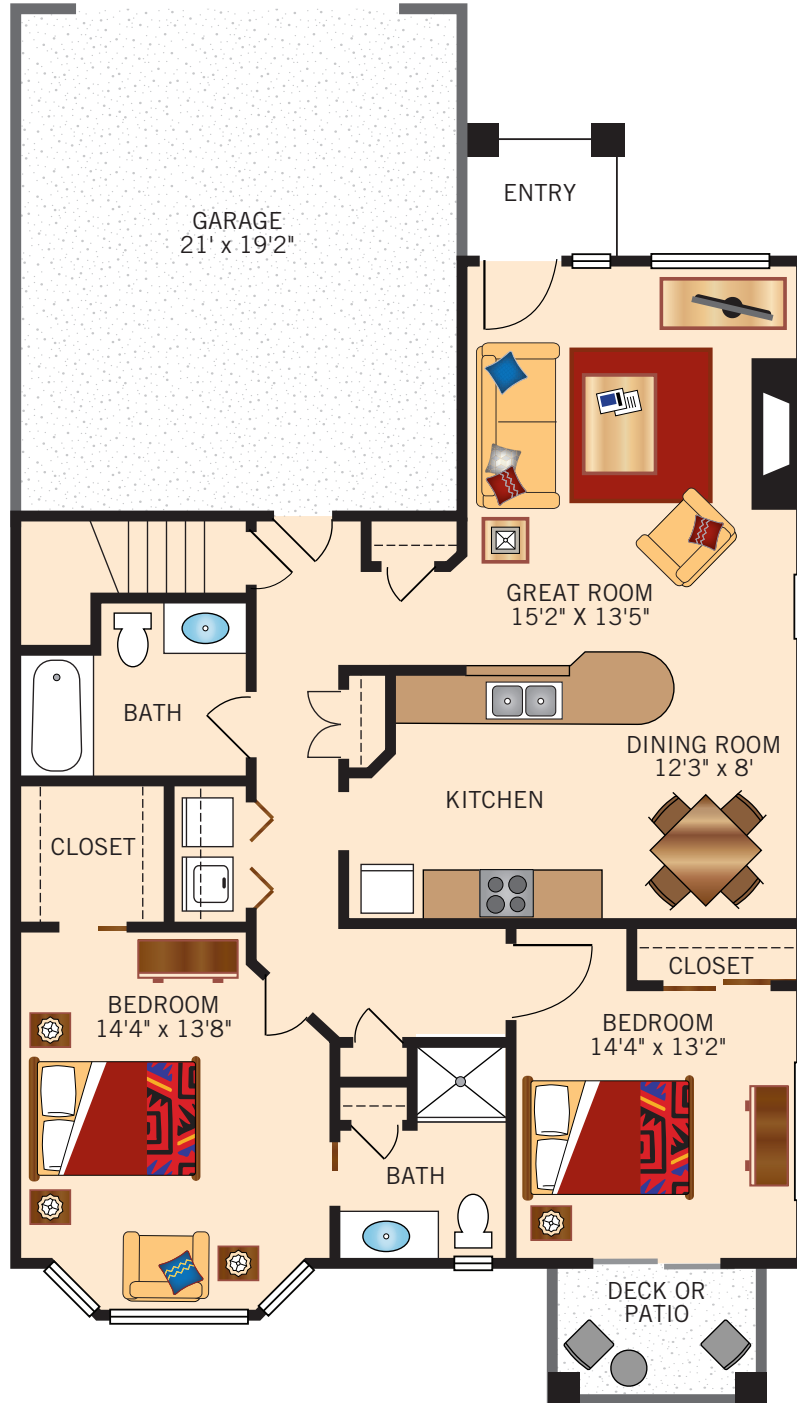

Floor plans are not to scale and are shown for comparative purposes only.
 Actual apartment floor plans may have minor variations.

TWO-STORY VILLA

1,763 Square Feet



Floor plans are not to scale and are shown for comparative purposes only.
 Actual apartment floor plans may have minor variations.