



THE DAISY – ALCOVE STUDIO
600 Square Feet

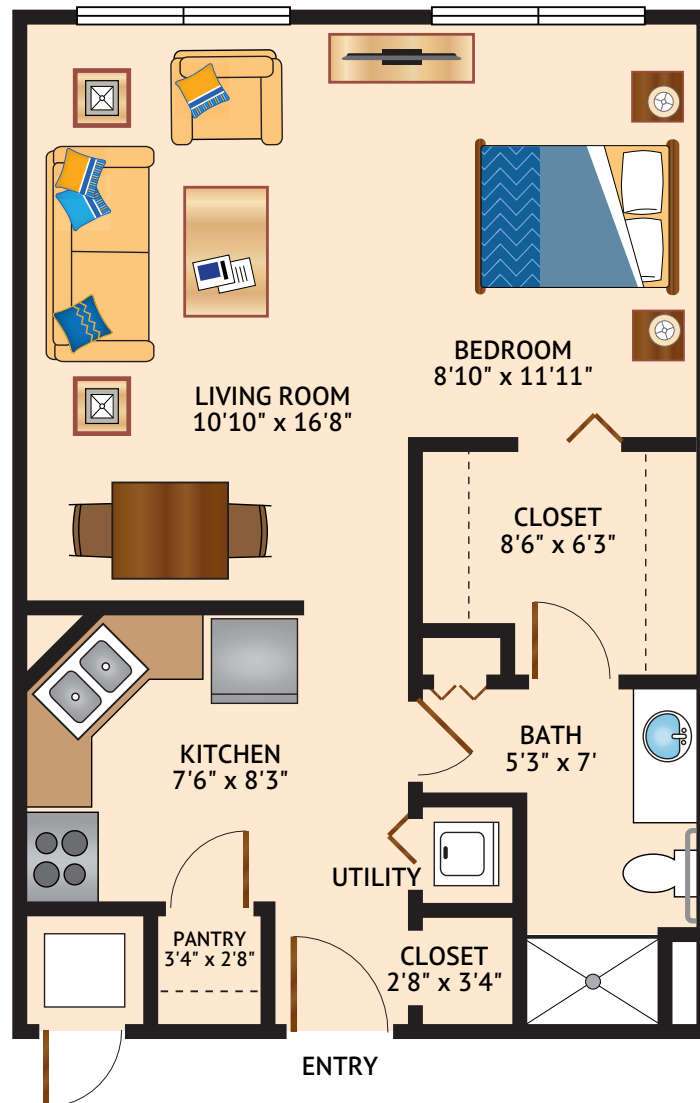


Floor plans are not to scale and are shown for comparative purposes only.
Actual apartment floor plans may have minor variations.

THE BLUEBONNET – ONE BEDROOM
716 Square Feet

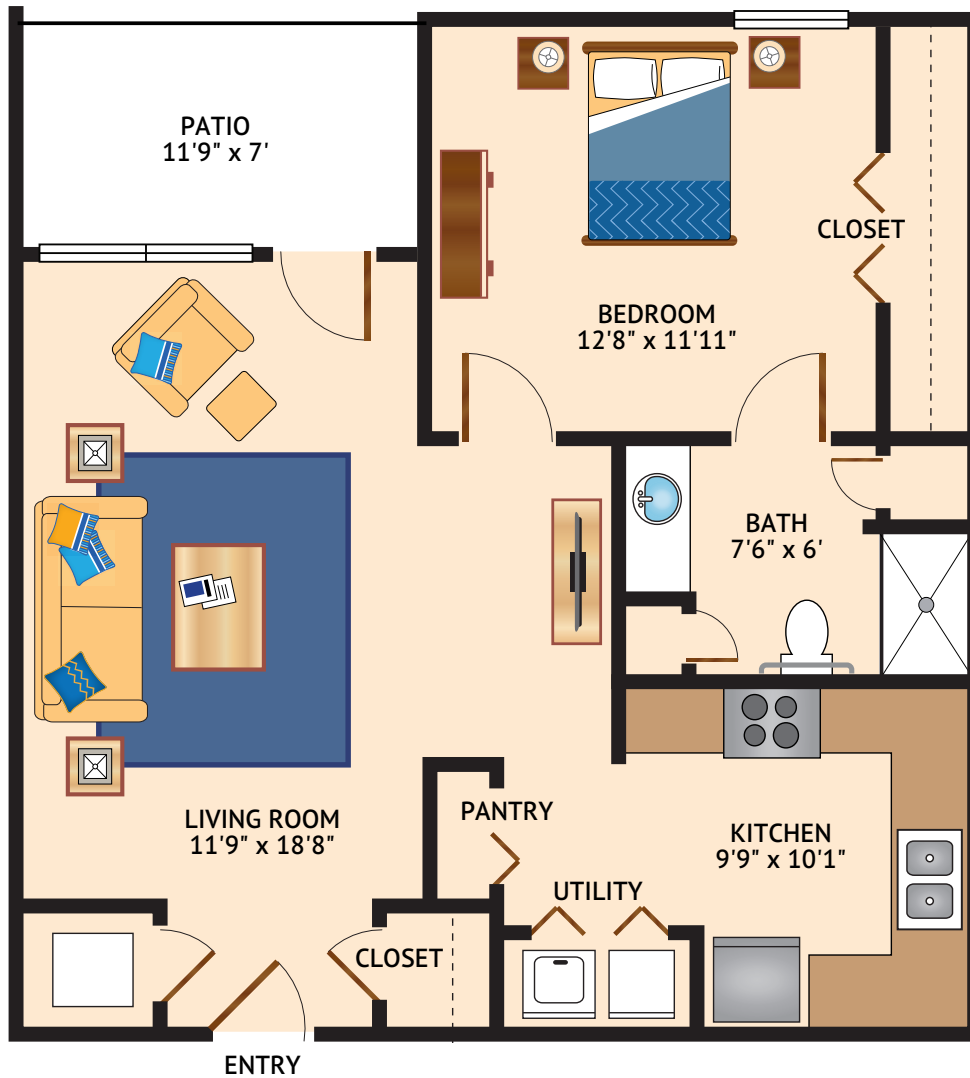


Floor plans are not to scale and are shown for comparative purposes only.
Actual apartment floor plans may have minor variations.

THE POPPY – TWO BEDROOM
1,081 Square Feet

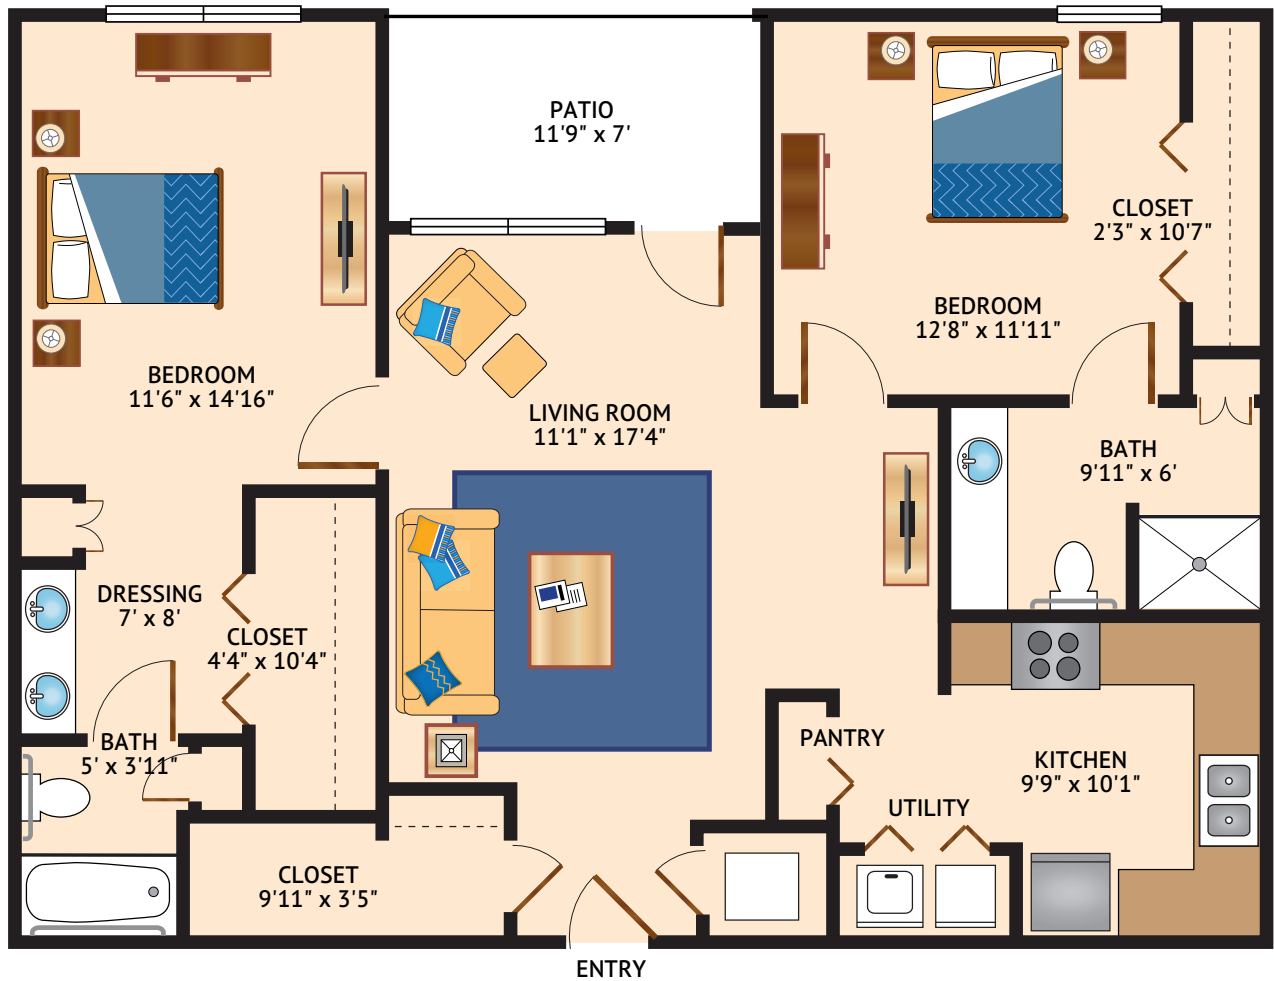

Floor plans are not to scale and are shown for comparative purposes only.
Actual apartment floor plans may have minor variations.

THE SUNFLOWER – TWO BEDROOM DELUXE
1,322 Square Feet

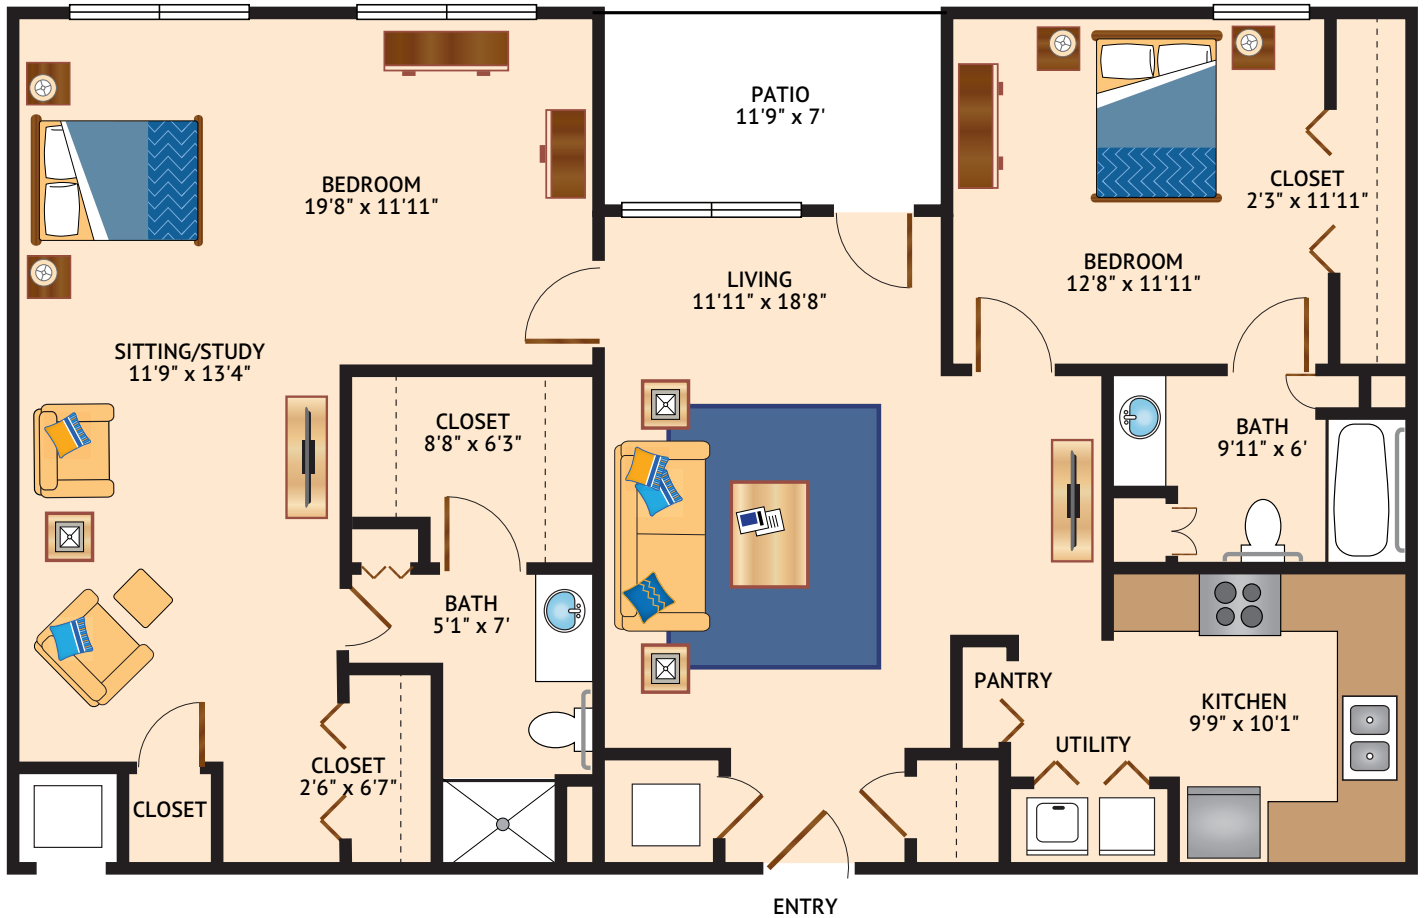

Floor plans are not to scale and are shown for comparative purposes only.
Actual apartment floor plans may have minor variations.