


TYPE D.1

TWO BEDROOM ONE-HALF BATHROOM

1,075 Square Feet

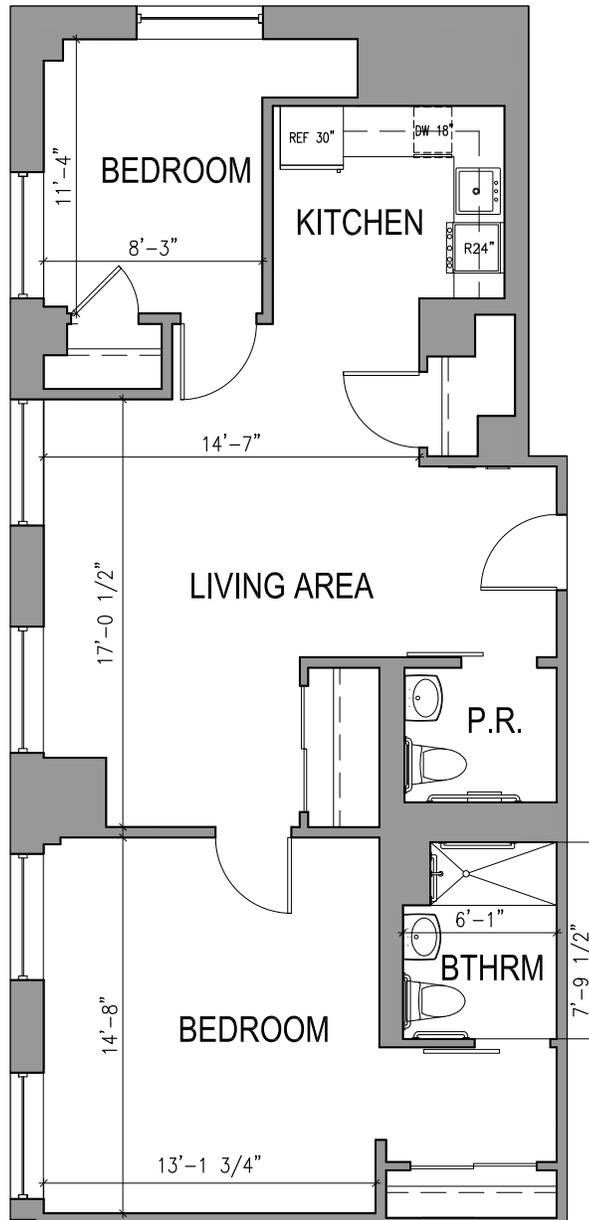

Floor plans are not to scale and are shown for comparative purposes only.
Actual apartment floor plans may have minor variations.

Leasing Gallery: 70 Henry Street • Brooklyn, NY 11201
Community: 21 Clark Street • Brooklyn, NY 11201
347-343-4900 • watermarkcommunities.com

TYPE D.2
TWO BEDROOM ONE-HALF BATHROOM
1,106 Square Feet




Floor plans are not to scale and are shown for comparative purposes only.
Actual apartment floor plans may have minor variations.

Leasing Gallery: 70 Henry Street • Brooklyn, NY 11201
Community: 21 Clark Street • Brooklyn, NY 11201
347-343-4900 • watermarkcommunities.com

TYPE E.3

TWO BEDROOM TWO BATHROOM

835 Square Feet

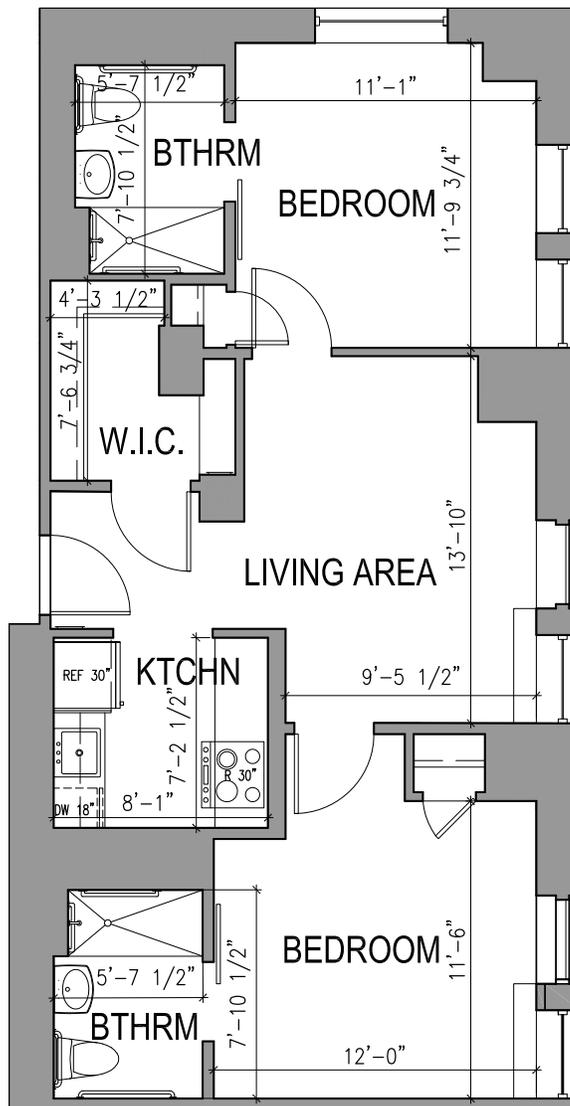


Floor plans are not to scale and are shown for comparative purposes only.
Actual apartment floor plans may have minor variations.

Leasing Gallery: 70 Henry Street • Brooklyn, NY 11201
Community: 21 Clark Street • Brooklyn, NY 11201
347-343-4900 • watermarkcommunities.com

TYPE E.4

TWO BEDROOM TWO BATHROOM

1,052 Square Feet

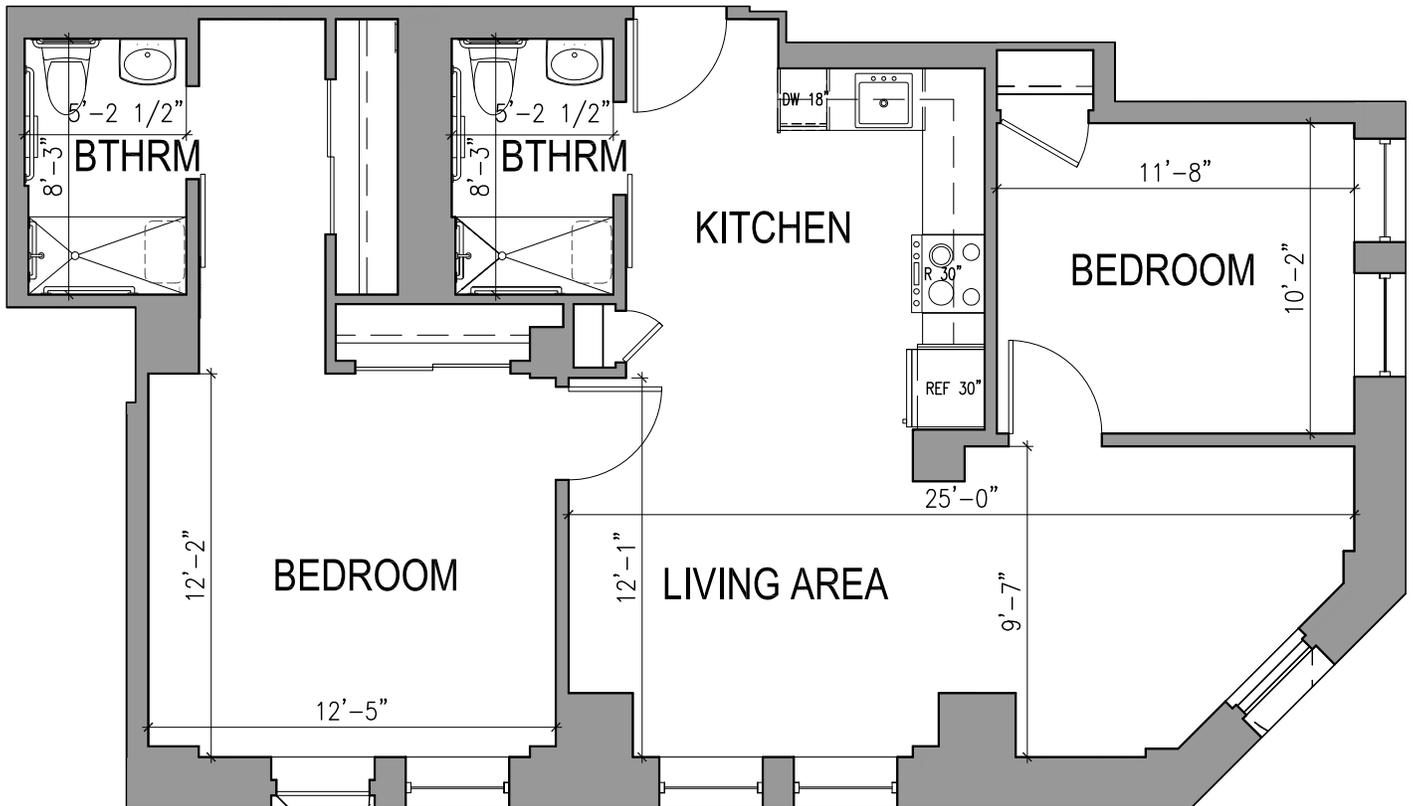


Floor plans are not to scale and are shown for comparative purposes only.
Actual apartment floor plans may have minor variations.

Leasing Gallery: 70 Henry Street • Brooklyn, NY 11201
Community: 21 Clark Street • Brooklyn, NY 11201
347-343-4900 • watermarkcommunities.com

TYPE E.5

TWO BEDROOM TWO BATHROOM


960 Square Feet

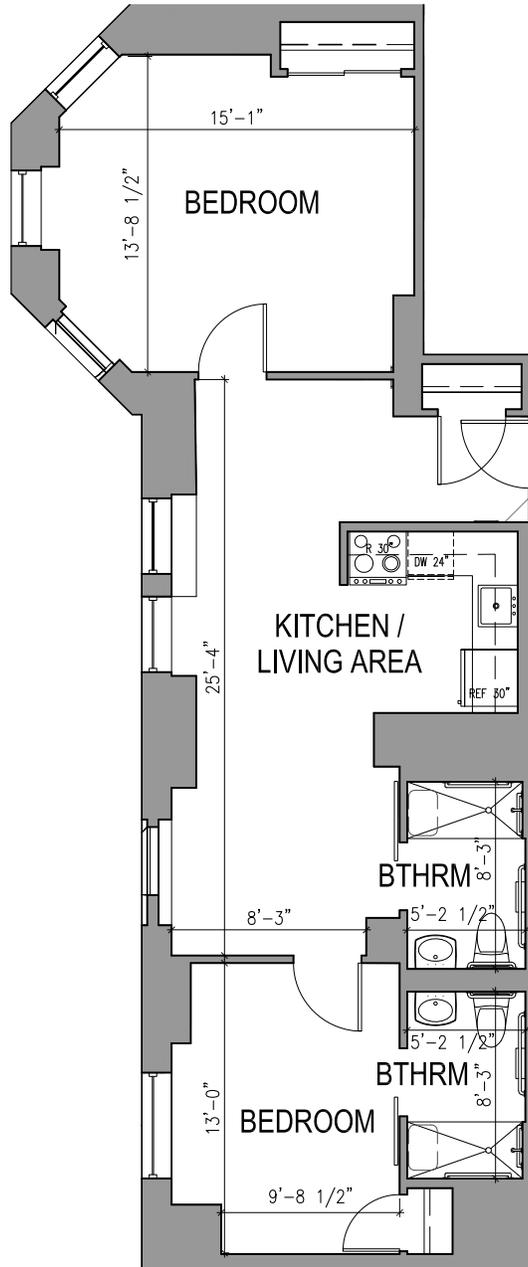

Floor plans are not to scale and are shown for comparative purposes only.
Actual apartment floor plans may have minor variations.

Leasing Gallery: 70 Henry Street • Brooklyn, NY 11201
Community: 21 Clark Street • Brooklyn, NY 11201
347-343-4900 • watermarkcommunities.com

TYPE E.7
TWO BEDROOM TWO BATHROOM
960 Square Feet

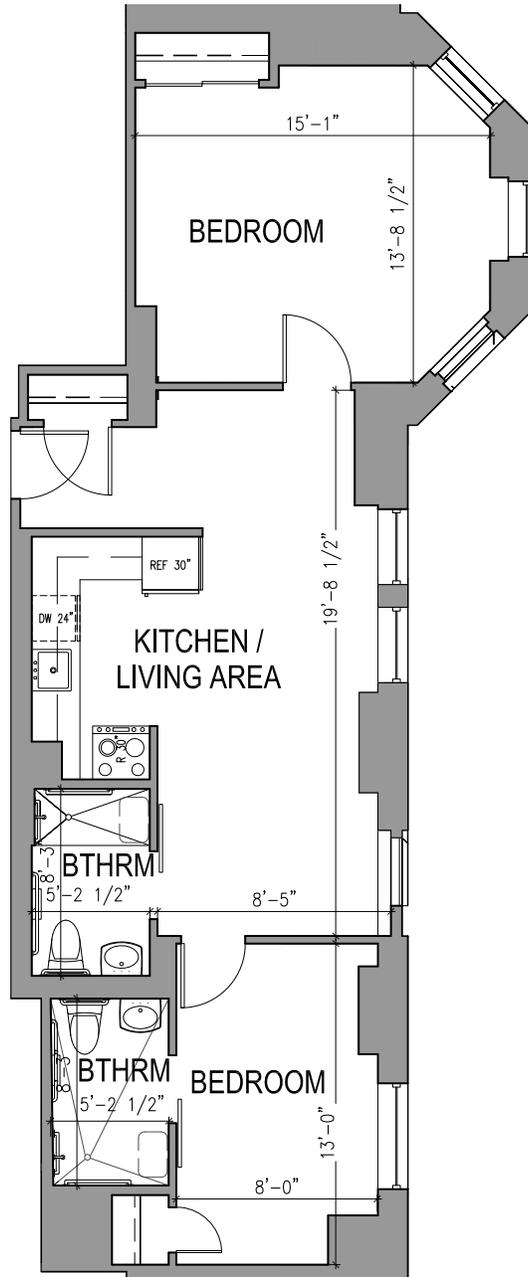

Floor plans are not to scale and are shown for comparative purposes only.
Actual apartment floor plans may have minor variations.

Leasing Gallery: 70 Henry Street • Brooklyn, NY 11201
Community: 21 Clark Street • Brooklyn, NY 11201
347-343-4900 • watermarkcommunities.com

TYPE E.8

TWO BEDROOM TWO BATHROOM

1,073 Square Feet




Floor plans are not to scale and are shown for comparative purposes only.
Actual apartment floor plans may have minor variations.

Leasing Gallery: 70 Henry Street • Brooklyn, NY 11201
Community: 21 Clark Street • Brooklyn, NY 11201
347-343-4900 • watermarkcommunities.com

TYPE E.9

TWO BEDROOM TWO BATHROOM

1,116 Square Feet

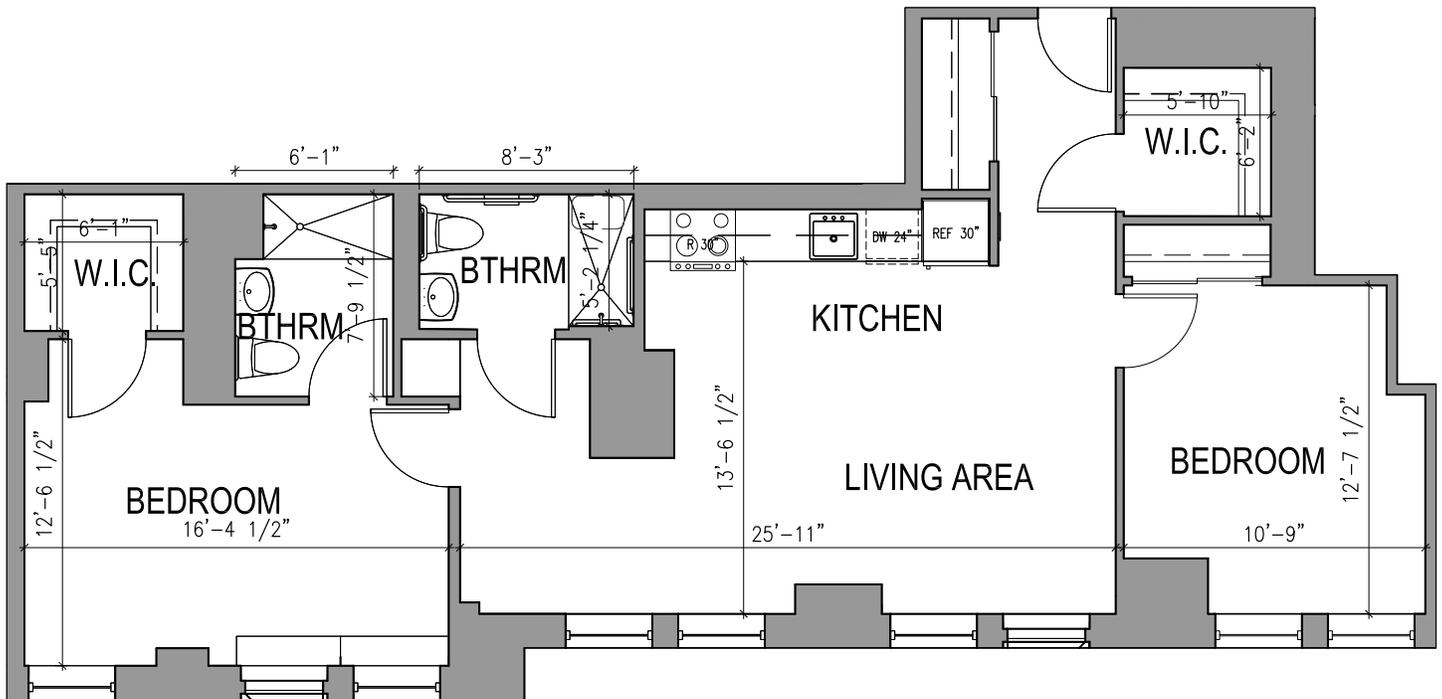

Floor plans are not to scale and are shown for comparative purposes only.
Actual apartment floor plans may have minor variations.

Leasing Gallery: 70 Henry Street • Brooklyn, NY 11201
Community: 21 Clark Street • Brooklyn, NY 11201
347-343-4900 • watermarkcommunities.com