


Two Bedroom, Two Bath - Residence 101

1,629 Square Feet

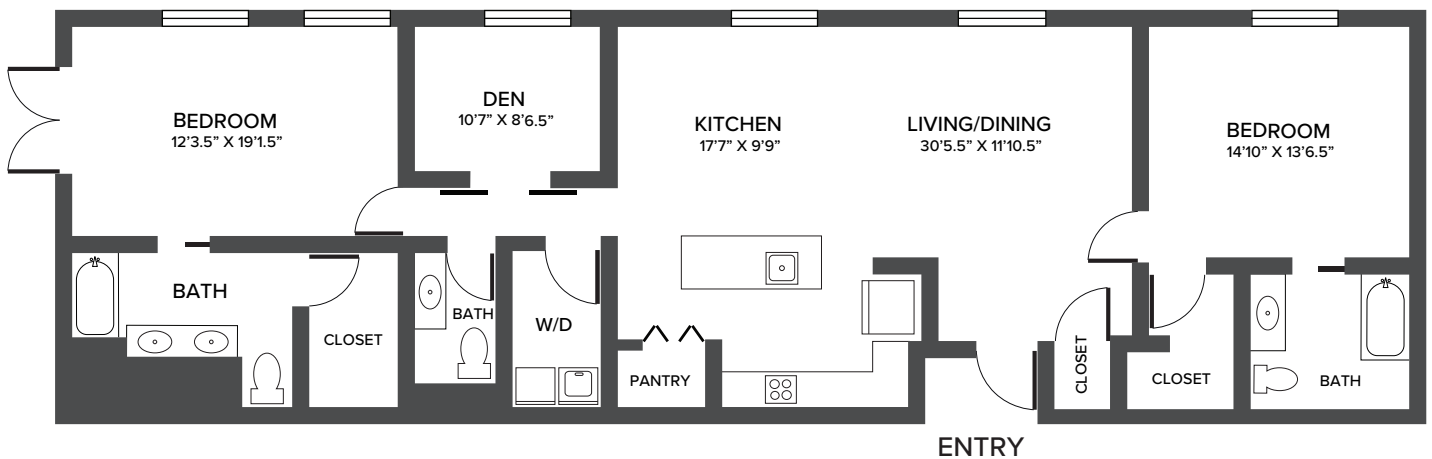

View more floor plans
on our website.



2720 East River Road | Tucson, AZ 85718 | 520-485-1060 | HaciendaRiver.com


Floor plans are not to scale and are shown for comparative purposes only. Actual apartment floor plans may have minor variations.

Two Bedroom, Two Bath - Residence 102

1,234 Square Feet



View more floor plans
on our website.

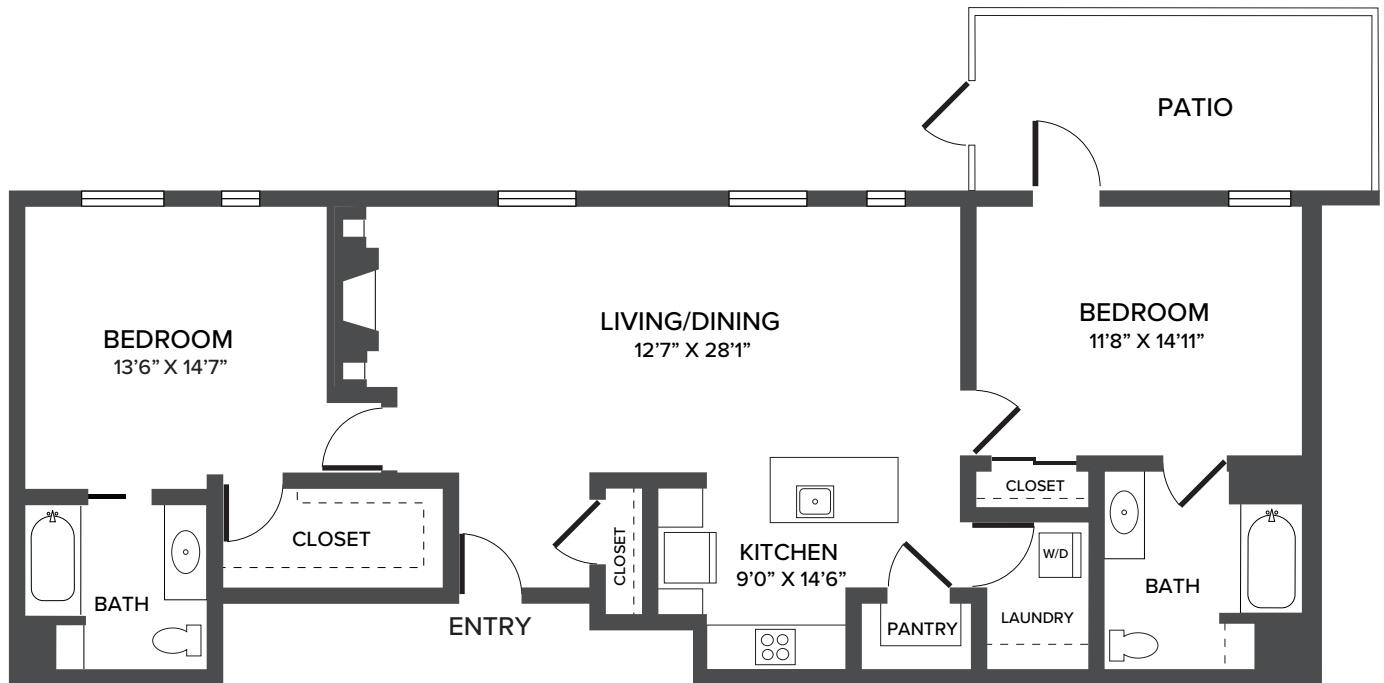

2720 East River Road | Tucson, AZ 85718 | 520-485-1060 | HaciendaRiver.com


Floor plans are not to scale and are shown for comparative purposes only. Actual apartment floor plans may have minor variations.

Two Bedroom, Two Bath - Residence 104

1,217 Square Feet



View more floor plans
on our website.

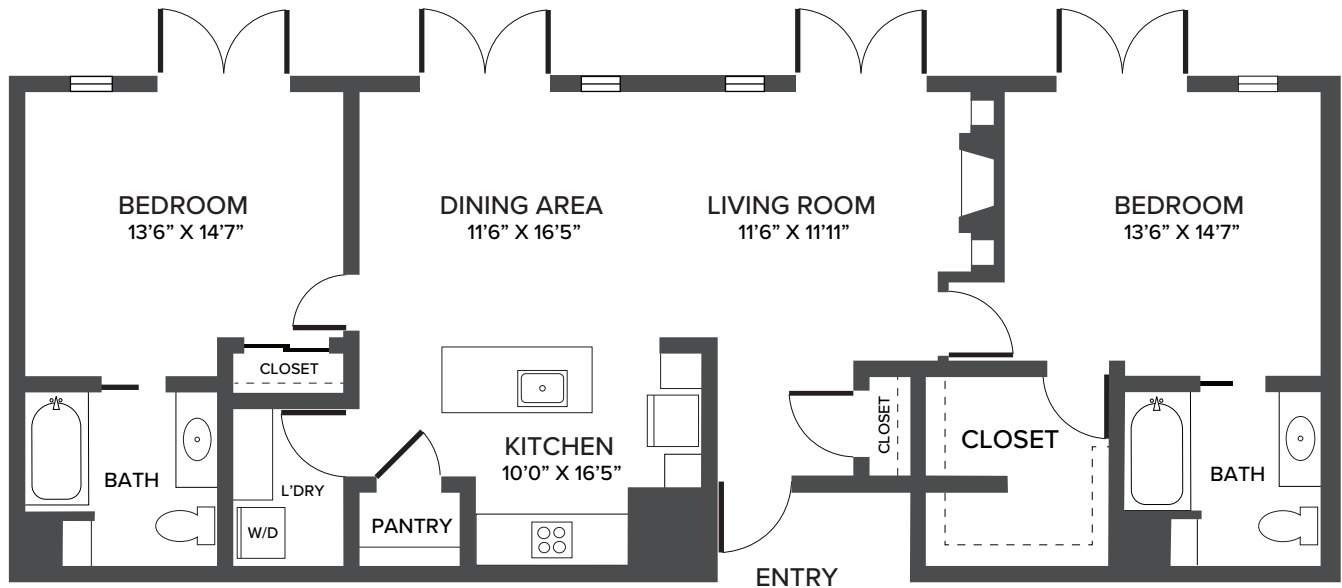

2720 East River Road | Tucson, AZ 85718 | 520-485-1060 | HaciendaRiver.com


Floor plans are not to scale and are shown for comparative purposes only. Actual apartment floor plans may have minor variations.

Two Bedroom, Two Bath - Residence 105

1,662 Square Feet



View more floor plans
on our website.

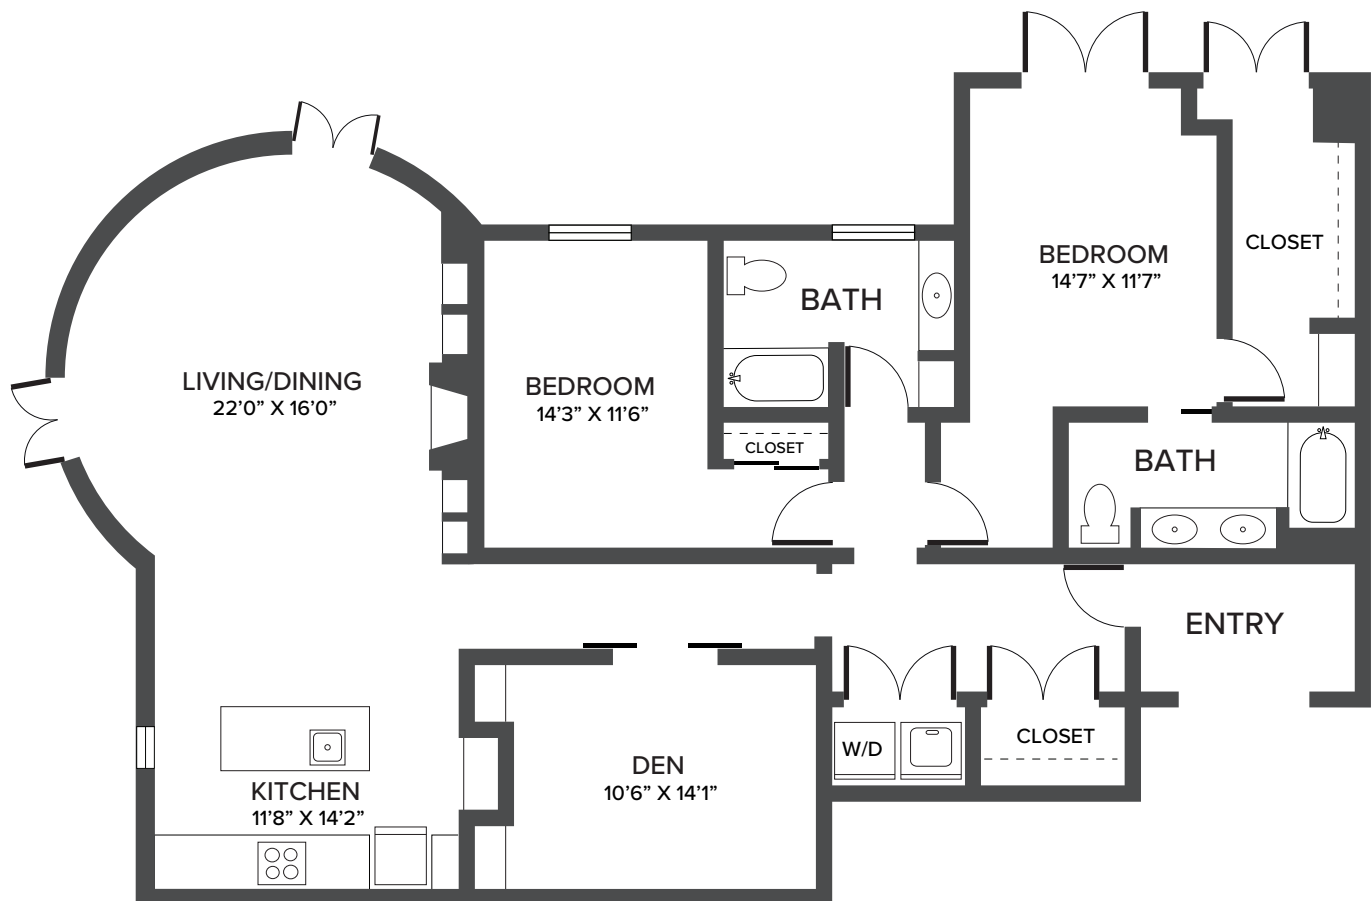

2720 East River Road | Tucson, AZ 85718 | 520-485-1060 | HaciendaRiver.com


Floor plans are not to scale and are shown for comparative purposes only. Actual apartment floor plans may have minor variations.

Two Bedroom, Two Bath - Residence 201

1,283 Square Feet



View more floor plans
on our website.

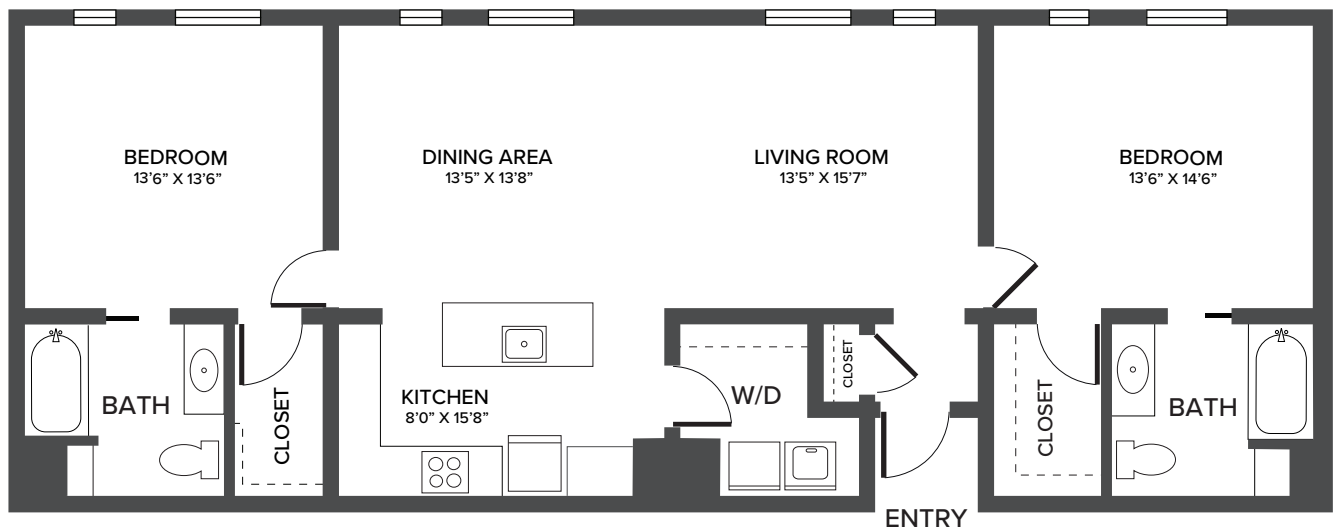

2720 East River Road | Tucson, AZ 85718 | 520-485-1060 | HaciendaRiver.com


Floor plans are not to scale and are shown for comparative purposes only. Actual apartment floor plans may have minor variations.

Two Bedroom, Two Bath - Residence 203

1,303 Square Feet



View more floor plans
on our website.

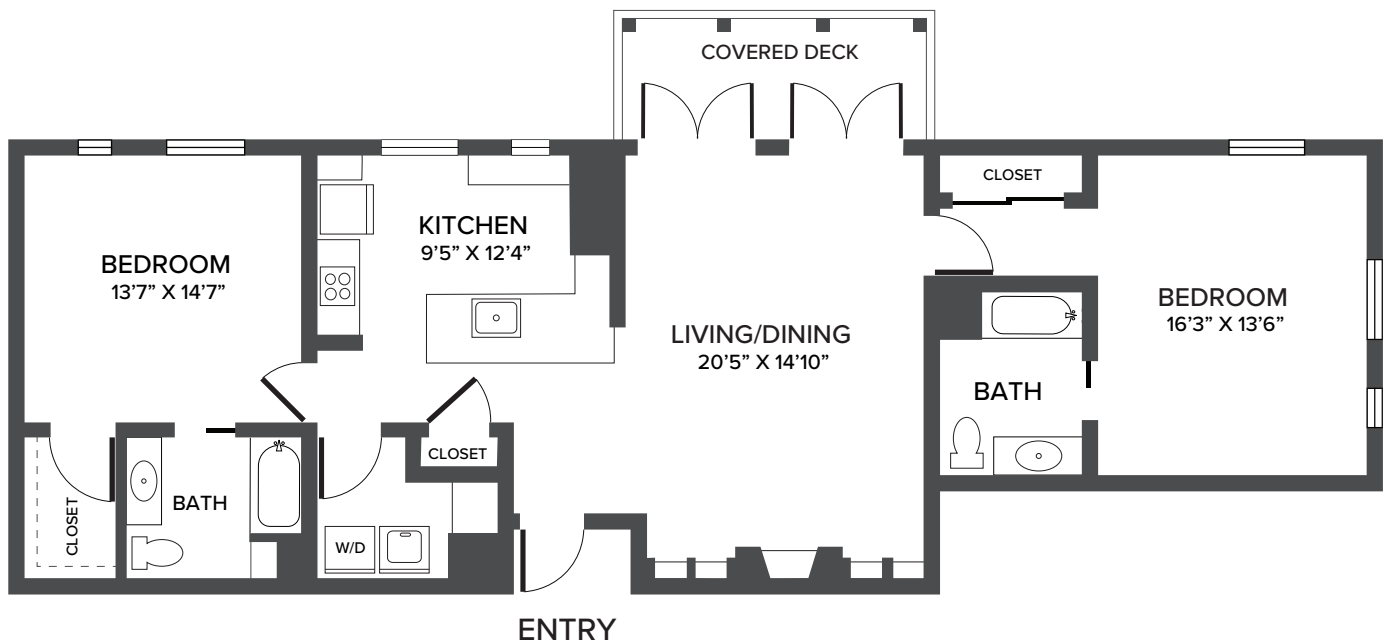

2720 East River Road | Tucson, AZ 85718 | 520-485-1060 | HaciendaRiver.com


Floor plans are not to scale and are shown for comparative purposes only. Actual apartment floor plans may have minor variations.

Two Bedroom, Two Bath - Residence 205

1,434 Square Feet



View more floor plans
on our website.

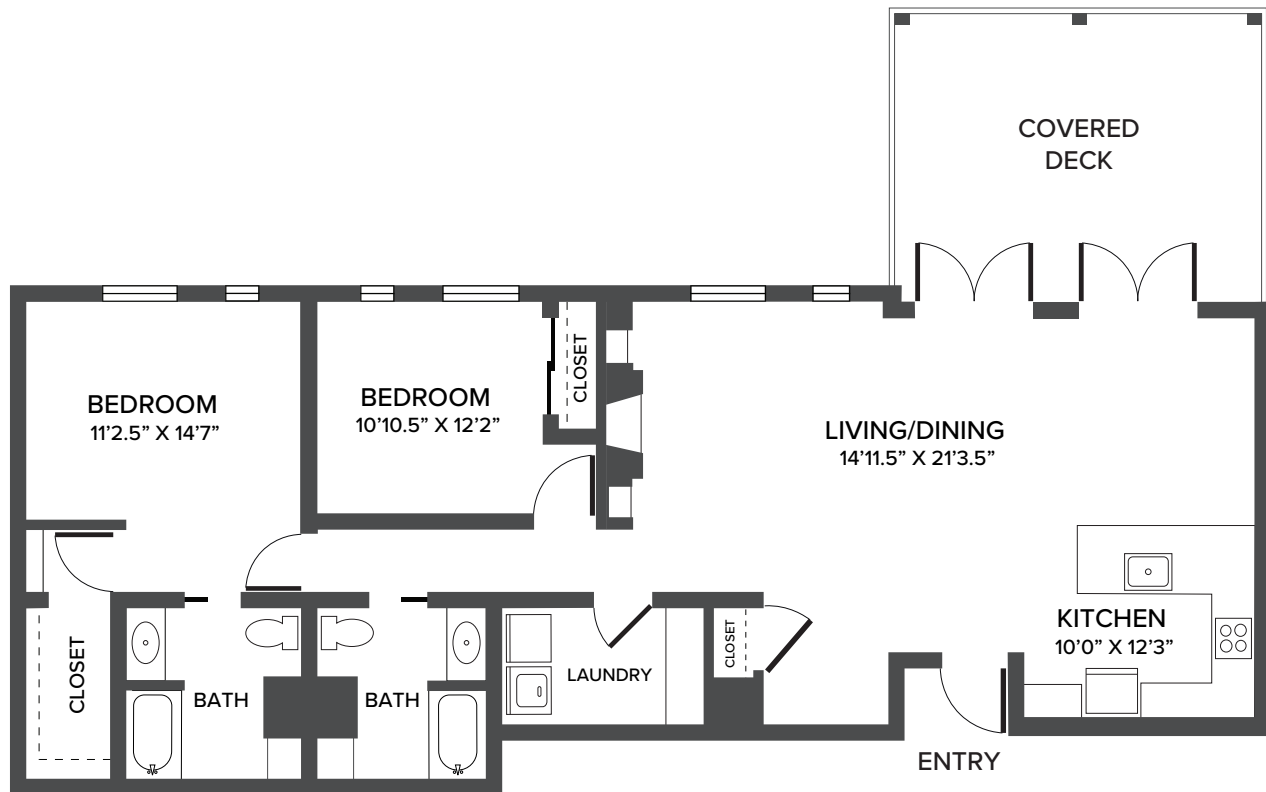

2720 East River Road | Tucson, AZ 85718 | 520-485-1060 | HaciendaRiver.com


Floor plans are not to scale and are shown for comparative purposes only. Actual apartment floor plans may have minor variations.

Two Bedroom, Two Bath - Residence 206

1,268 Square Feet



View more floor plans
on our website.

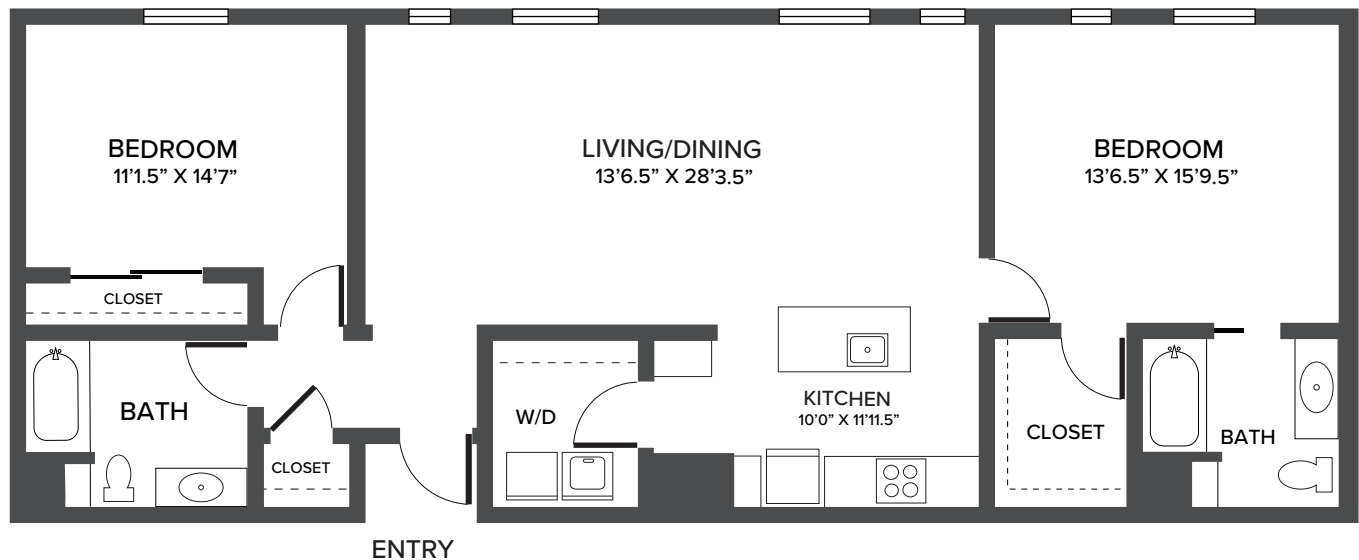

2720 East River Road | Tucson, AZ 85718 | 520-485-1060 | HaciendaRiver.com


Floor plans are not to scale and are shown for comparative purposes only. Actual apartment floor plans may have minor variations.

Two Bedroom, Two Bath - Residence 208

1,507 Square Feet



View more floor plans
on our website.

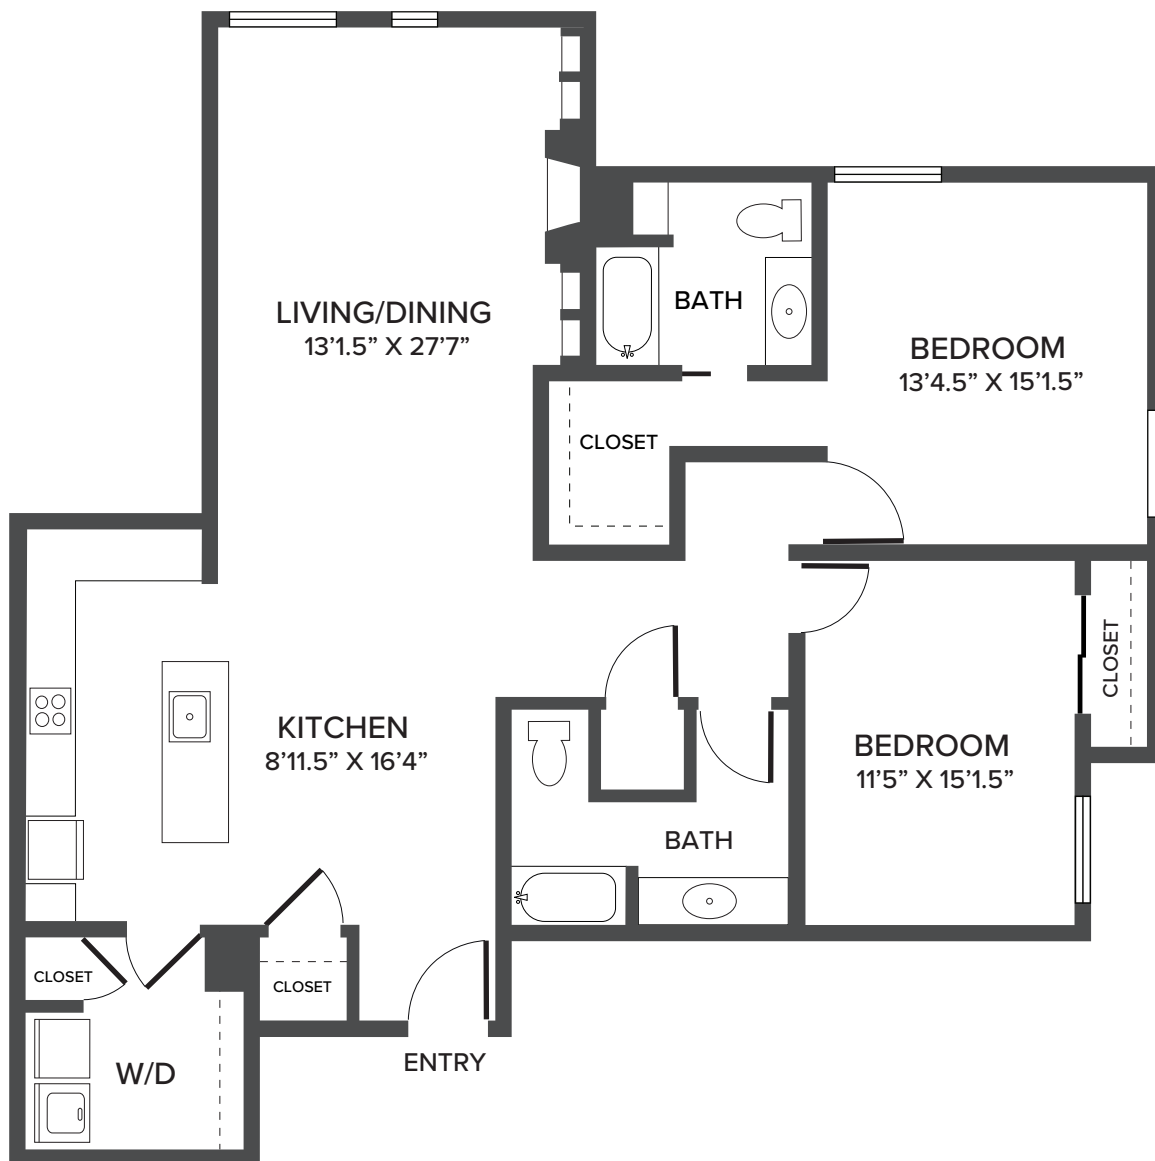

2720 East River Road | Tucson, AZ 85718 | 520-485-1060 | HaciendaRiver.com


Floor plans are not to scale and are shown for comparative purposes only. Actual apartment floor plans may have minor variations.

Two Bedroom, Two Bath - Residence 212

1,475 Square Feet



View more floor plans
on our website.

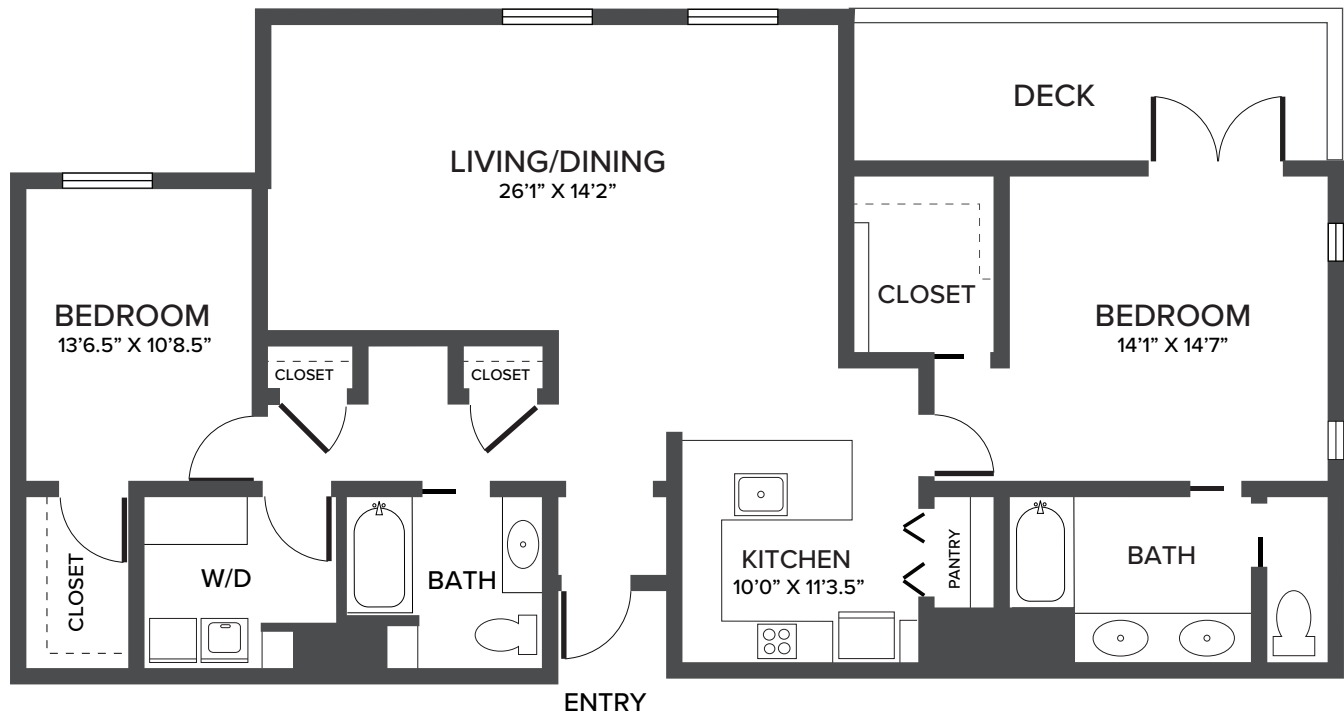

2720 East River Road | Tucson, AZ 85718 | 520-485-1060 | HaciendaRiver.com


Floor plans are not to scale and are shown for comparative purposes only. Actual apartment floor plans may have minor variations.

Two Bedroom, Two Bath - Residence 213

1,412 Square Feet



View more floor plans
on our website.

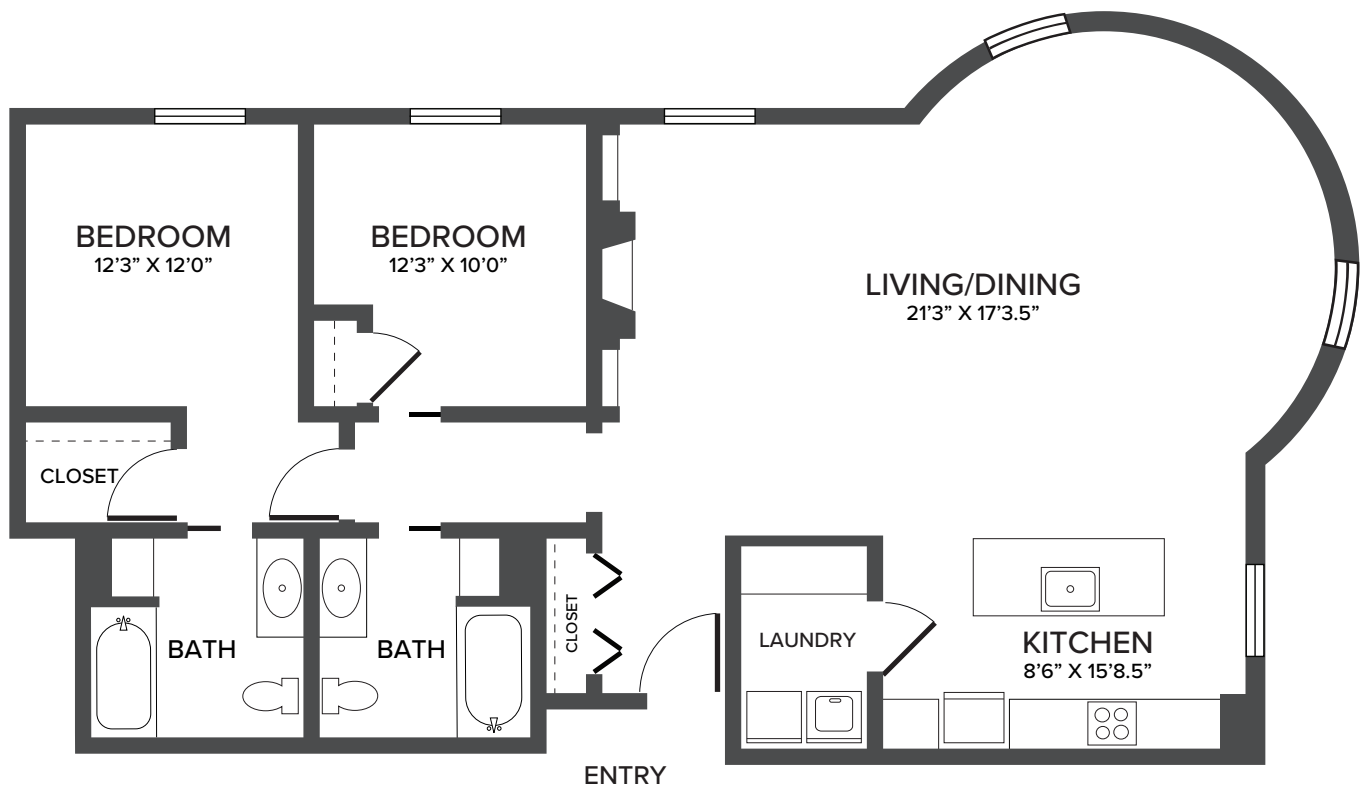

2720 East River Road | Tucson, AZ 85718 | 520-485-1060 | HaciendaRiver.com


Floor plans are not to scale and are shown for comparative purposes only. Actual apartment floor plans may have minor variations.

Two Bedroom, Two Bath - Residence 216

1,353 Square Feet



View more floor plans
on our website.

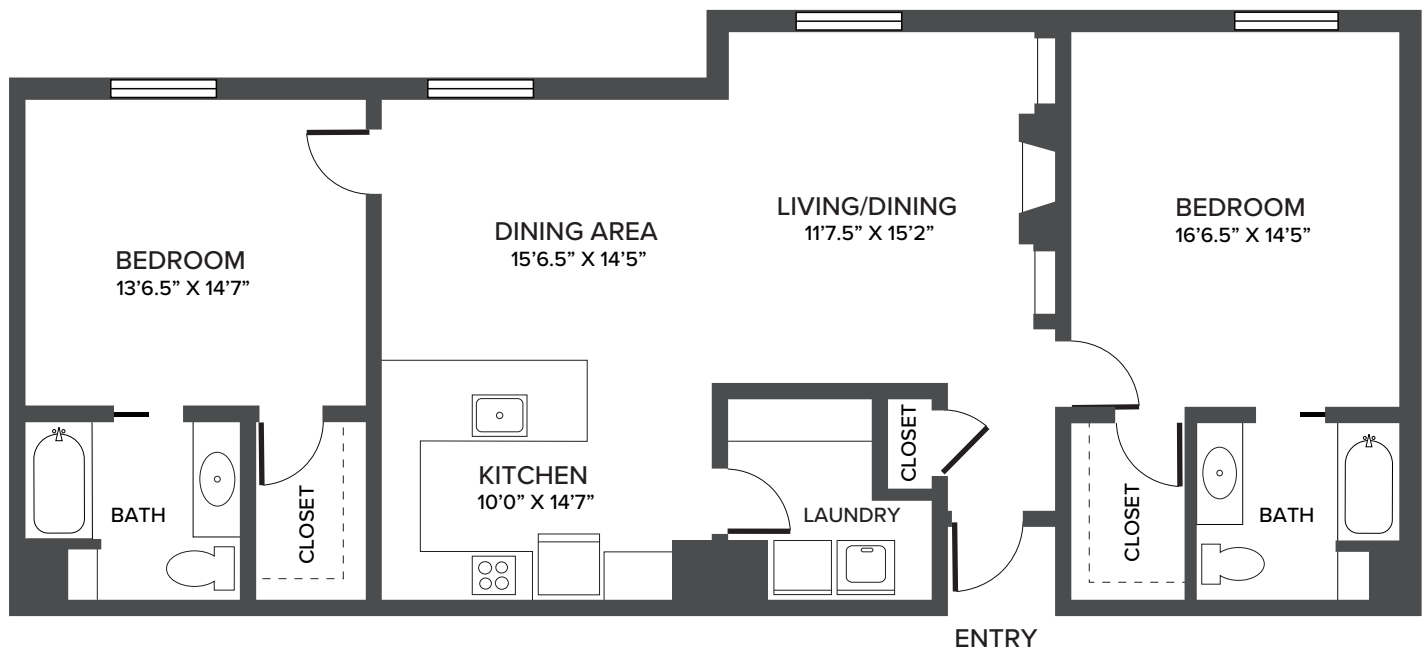

2720 East River Road | Tucson, AZ 85718 | 520-485-1060 | HaciendaRiver.com


Floor plans are not to scale and are shown for comparative purposes only. Actual apartment floor plans may have minor variations.

Two Bedroom, Two Bath - Residence 217

1,375 Square Feet



View more floor plans
on our website.

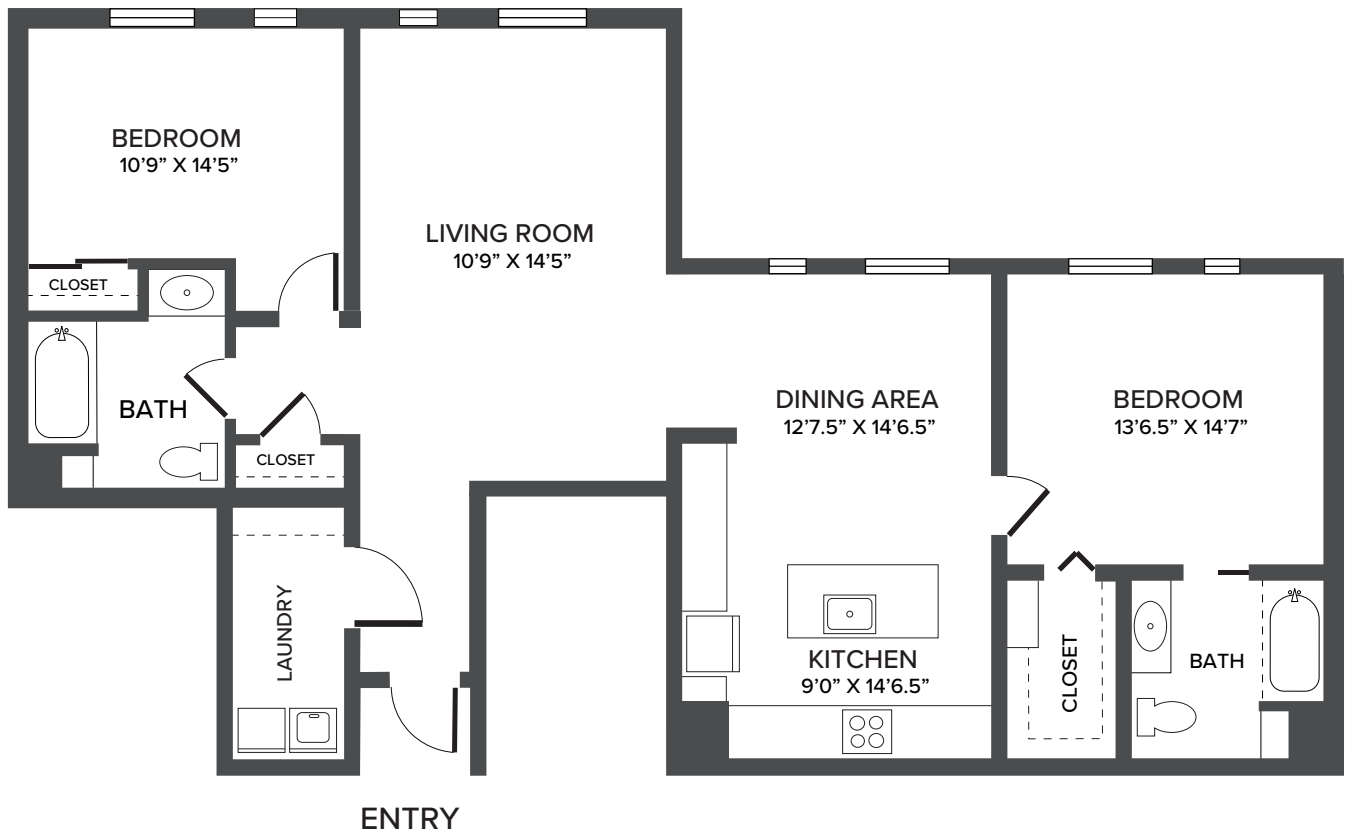

2720 East River Road | Tucson, AZ 85718 | 520-485-1060 | HaciendaRiver.com


Floor plans are not to scale and are shown for comparative purposes only. Actual apartment floor plans may have minor variations.

Two Bedroom, Two Bath - Residence 218

1,173 Square Feet



View more floor plans
on our website.

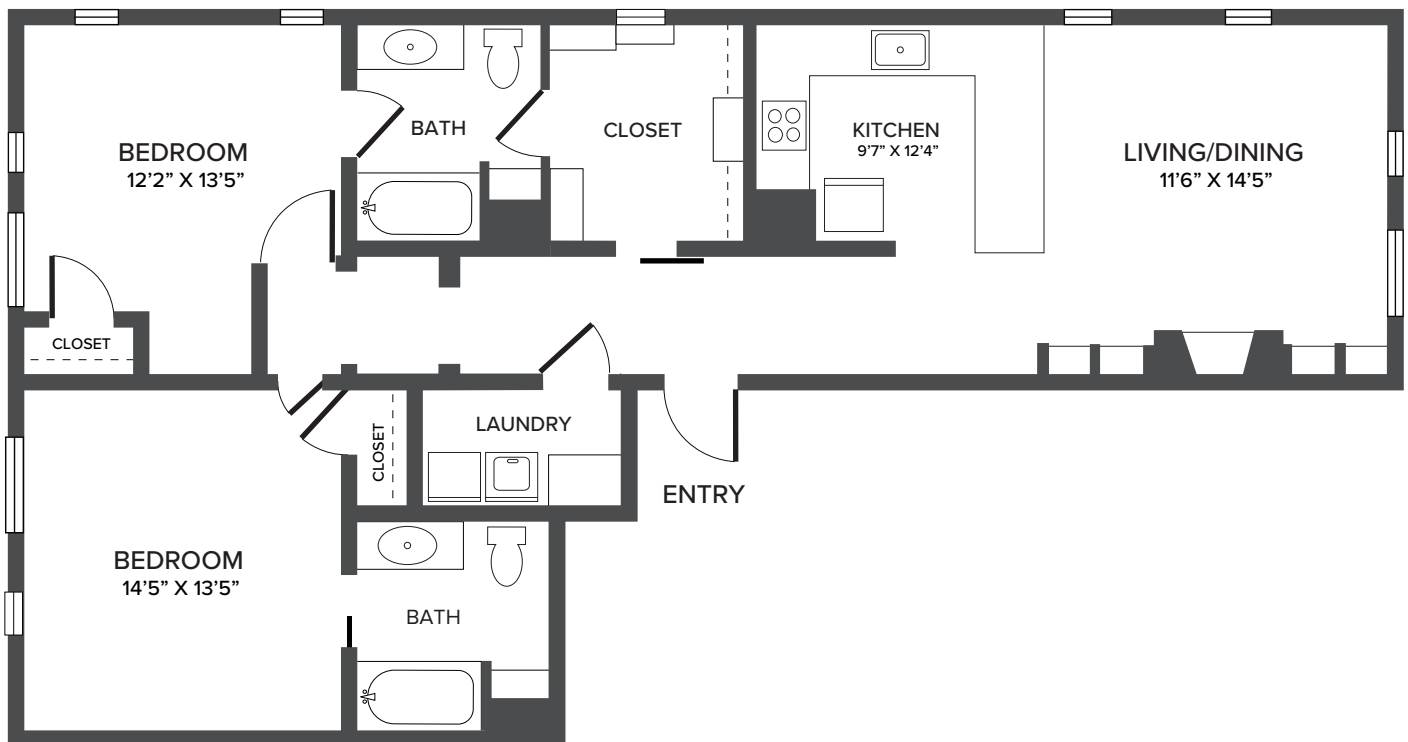

2720 East River Road | Tucson, AZ 85718 | 520-485-1060 | HaciendaRiver.com

Floor plans are not to scale and are shown for comparative purposes only. Actual apartment floor plans may have minor variations.