


The Warbler: Studio Deluxe

610 Square Feet

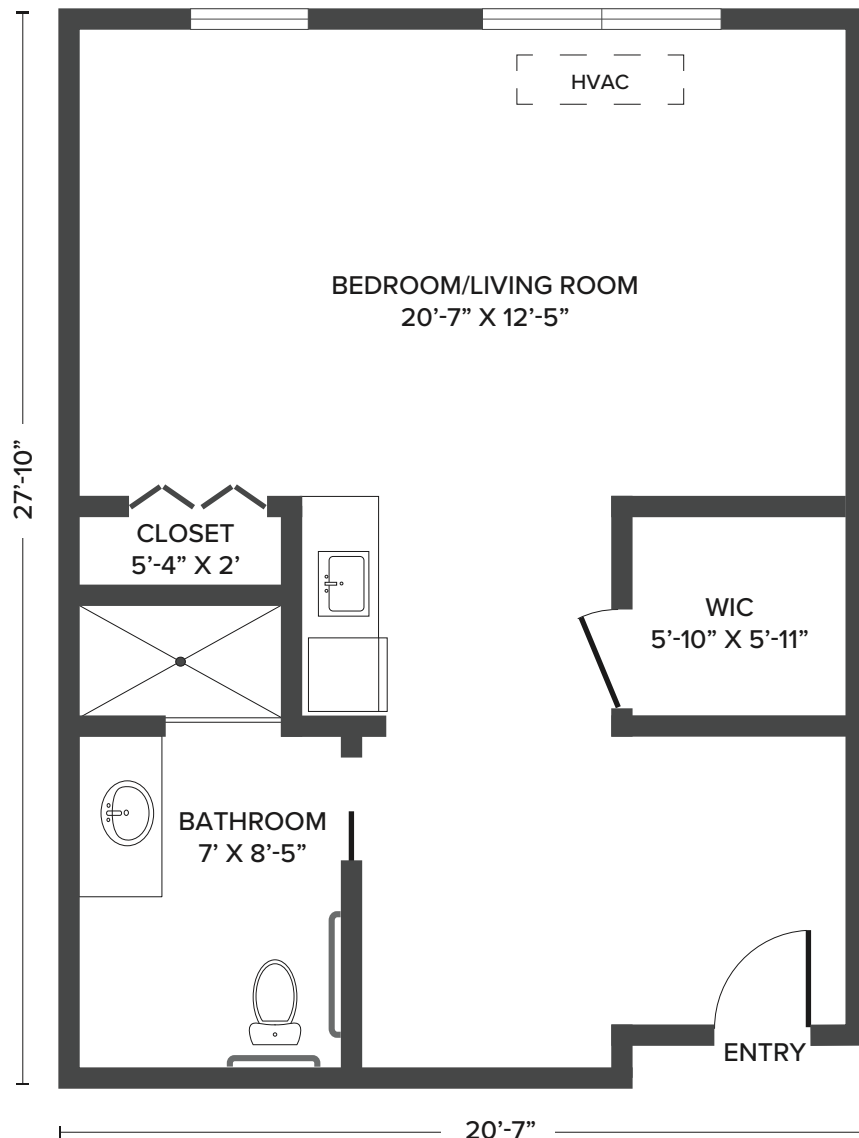


360 Sky Bridge Drive | Upper Marlboro, MD 20774 | 240-545-8080 | skybridgetheparc.com

Floor plans are not to scale and are shown for comparative purposes only. Actual apartment floor plans may have minor variations.



The Bluebird: Studio Large

430 Square Feet

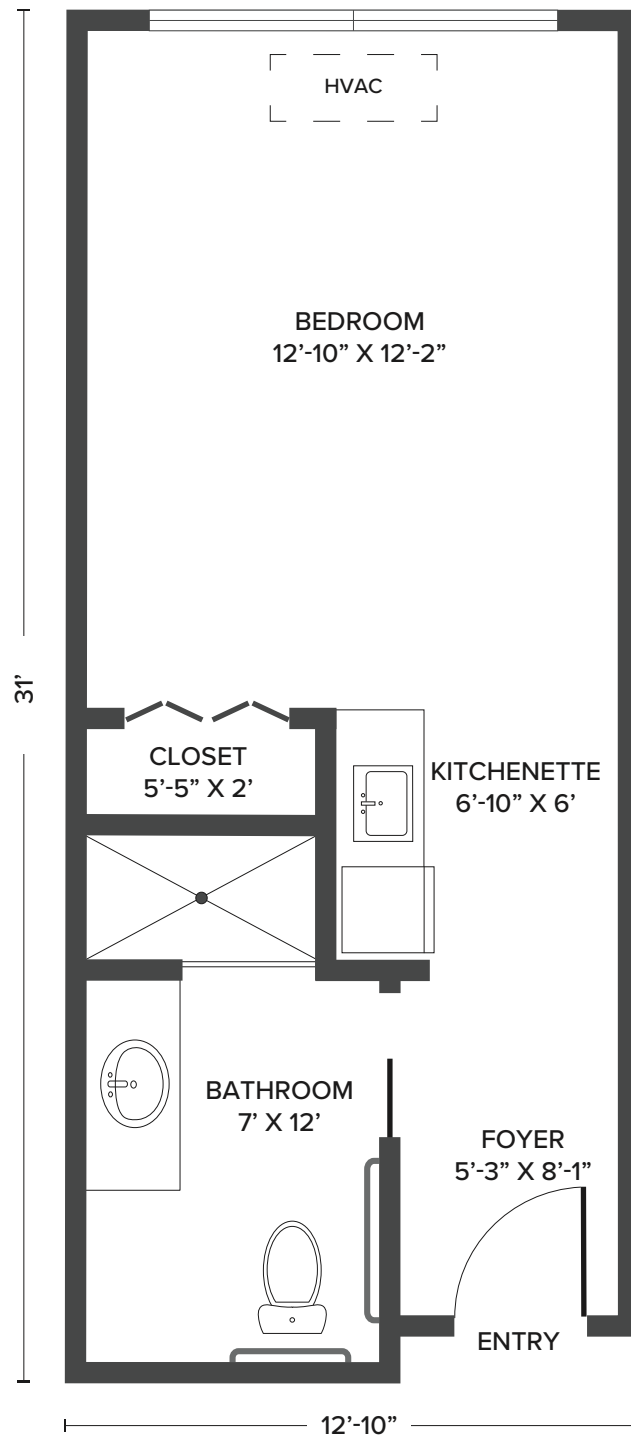


360 Sky Bridge Drive | Upper Marlboro, MD 20774 | 240-545-8080 | skybridgetheparc.com

Floor plans are not to scale and are shown for comparative purposes only. Actual apartment floor plans may have minor variations.

The Chickadee: Studio

380 Square Feet

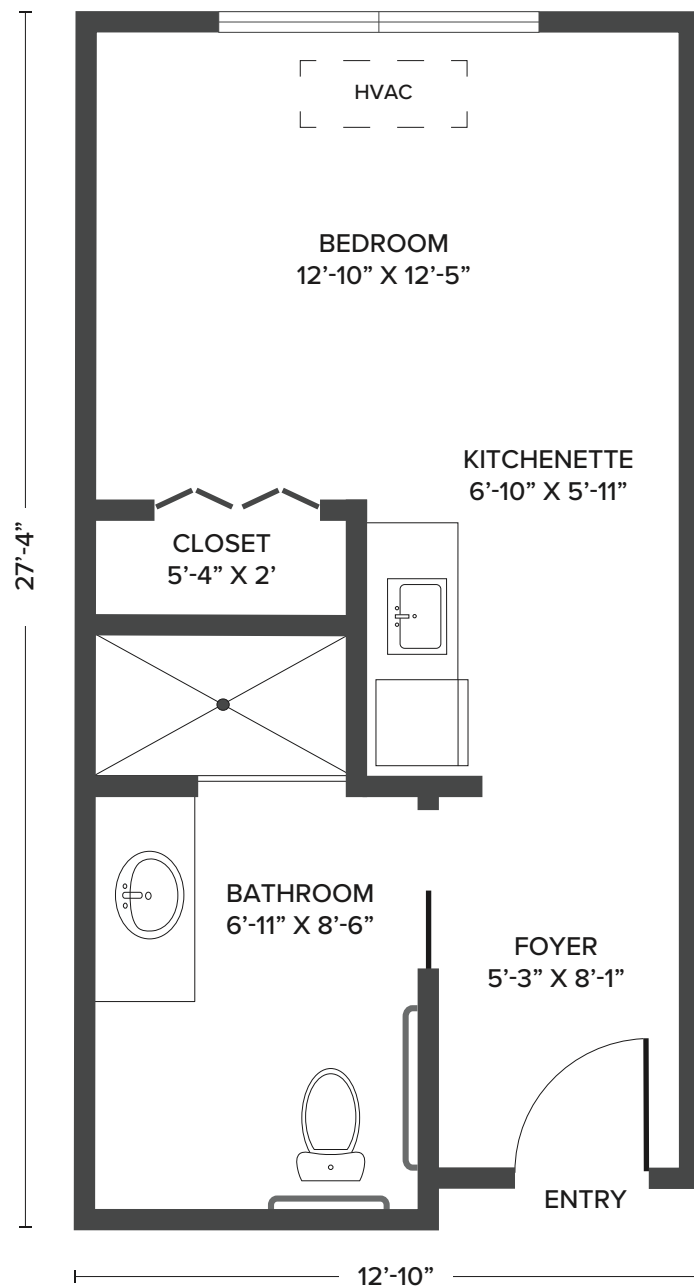

360 Sky Bridge Drive | Upper Marlboro, MD 20774 | 240-545-8080 | skybridgetheparc.com

Floor plans are not to scale and are shown for comparative purposes only. Actual apartment floor plans may have minor variations.